



**PROJECT :**  
 PROJECT BUILDING PLAN FOR BLOCK-B  
 50' X 200' SITE  
 2ND & 3RD AT VEERARAJAN & KRISHNAN, HANDEE  
 TIRUVELLUR & INSURECT - TIRUNELVELI

**DRAWING TITLE :**  
 SUBMISSION DRAWING  
 (BLOCK-B)


NO	LONG	WIDTH	HEIGHT	AREA	TYPE
1	11.00	10.00	3.00	330.00	COVERED
2	10.00	10.00	3.00	300.00	COVERED
3	10.00	10.00	3.00	300.00	COVERED
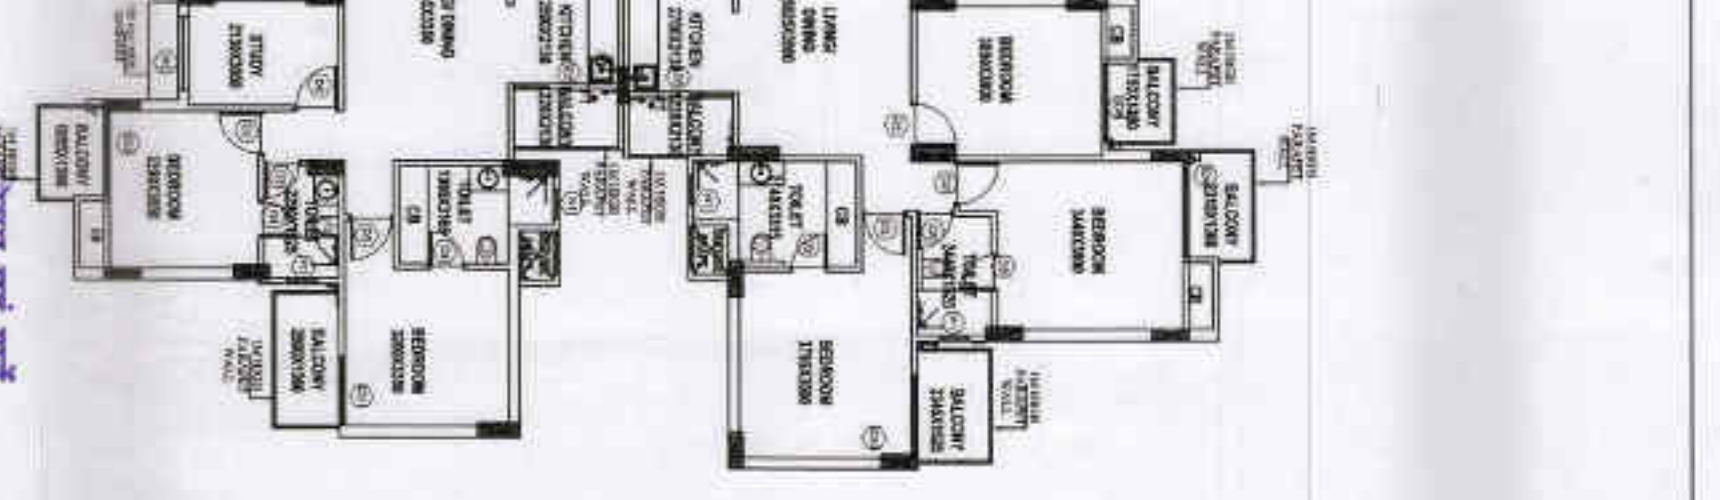


**TYPICAL FLOOR PLAN**

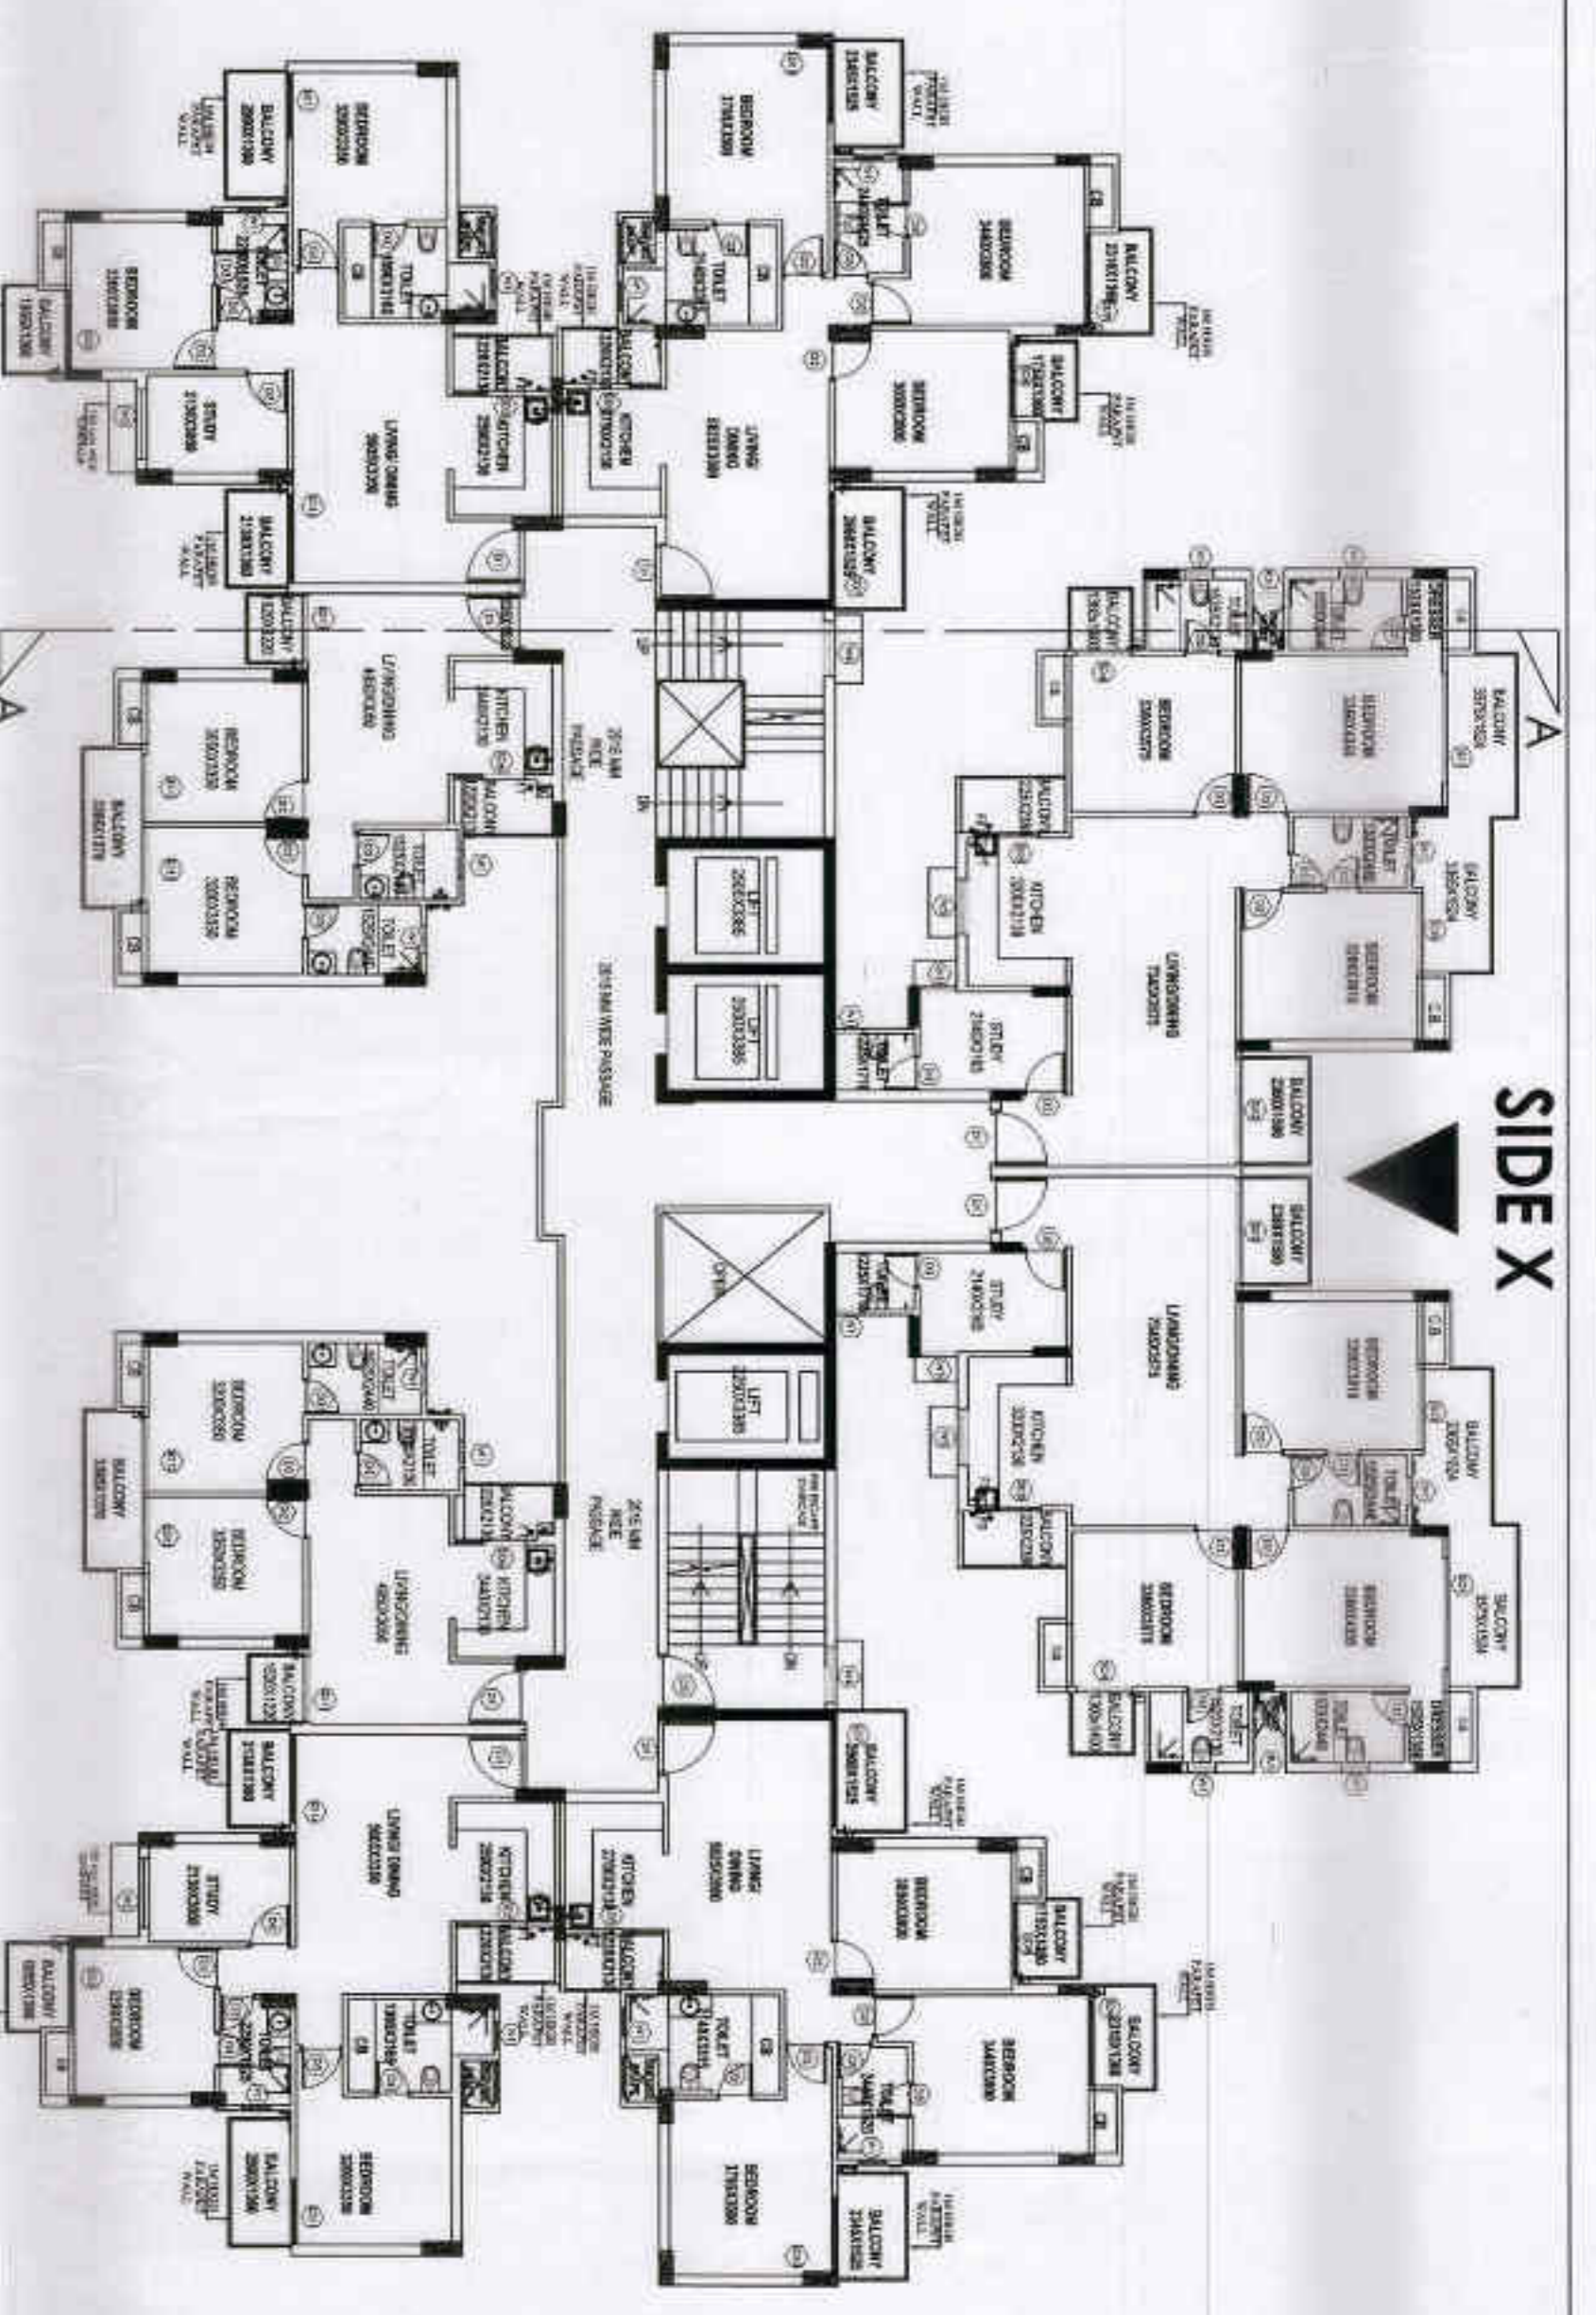


**GROUND FLOOR PLAN**

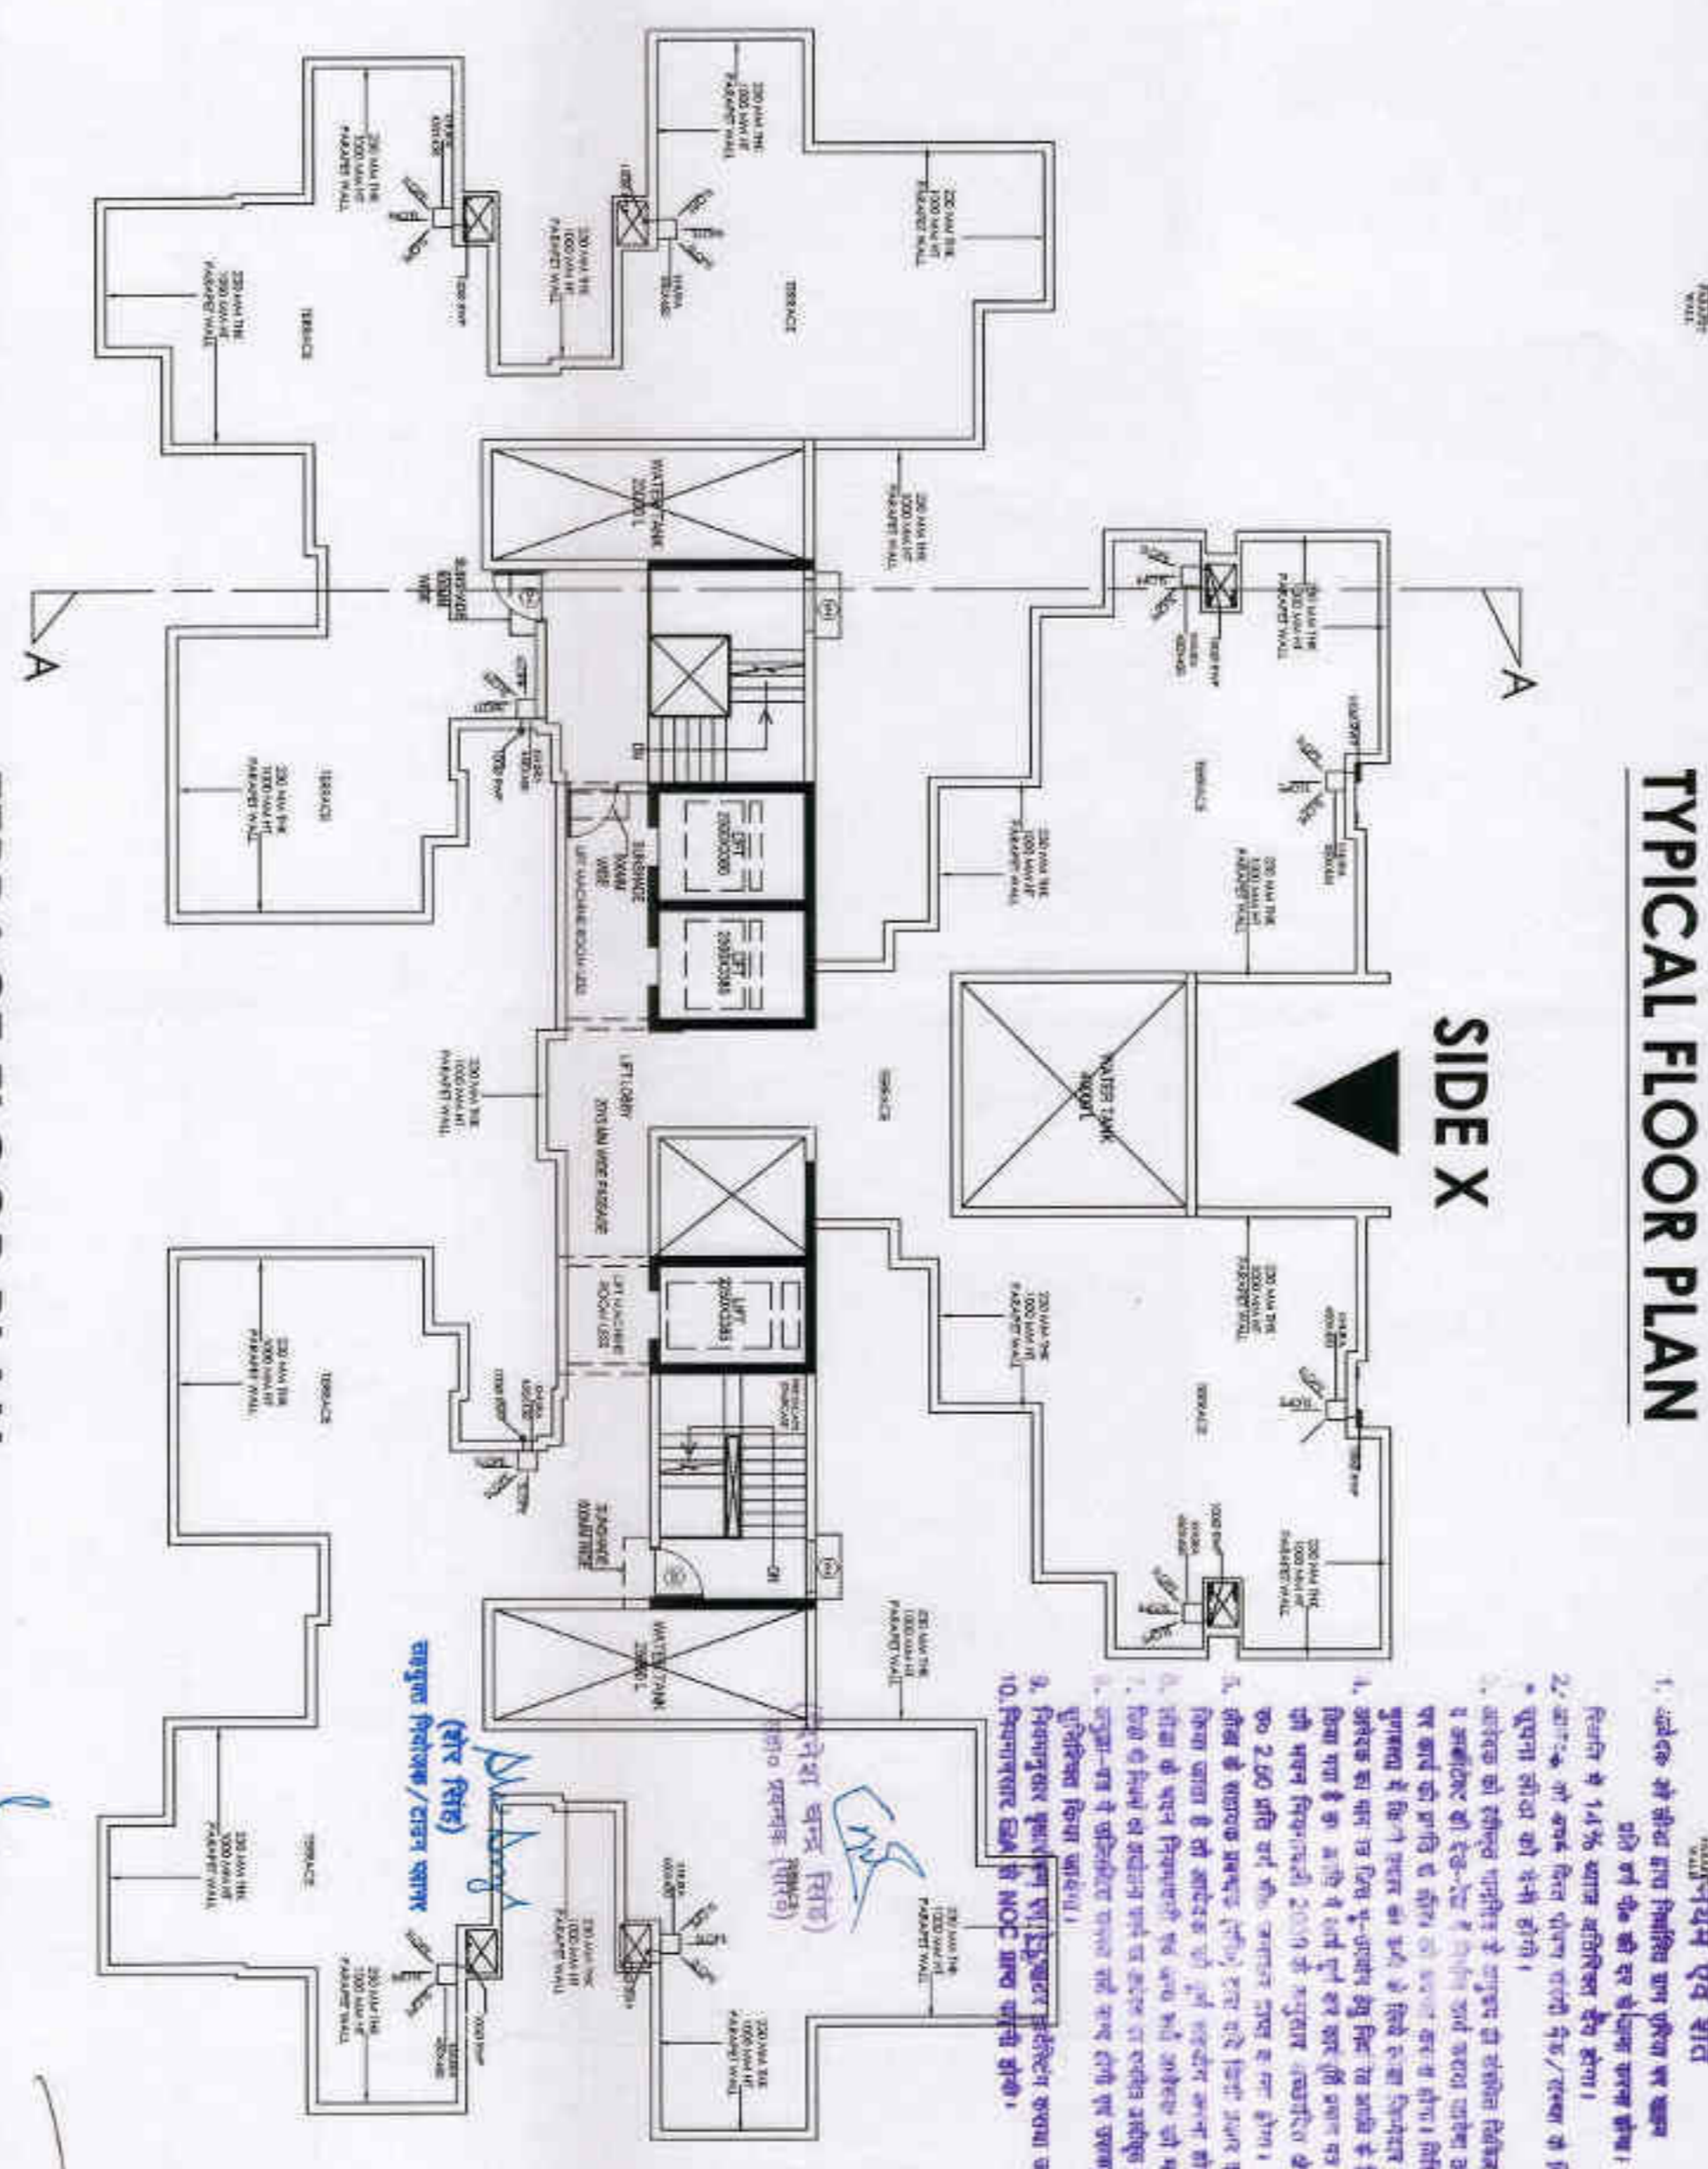


**FIRST FLOOR PLAN**

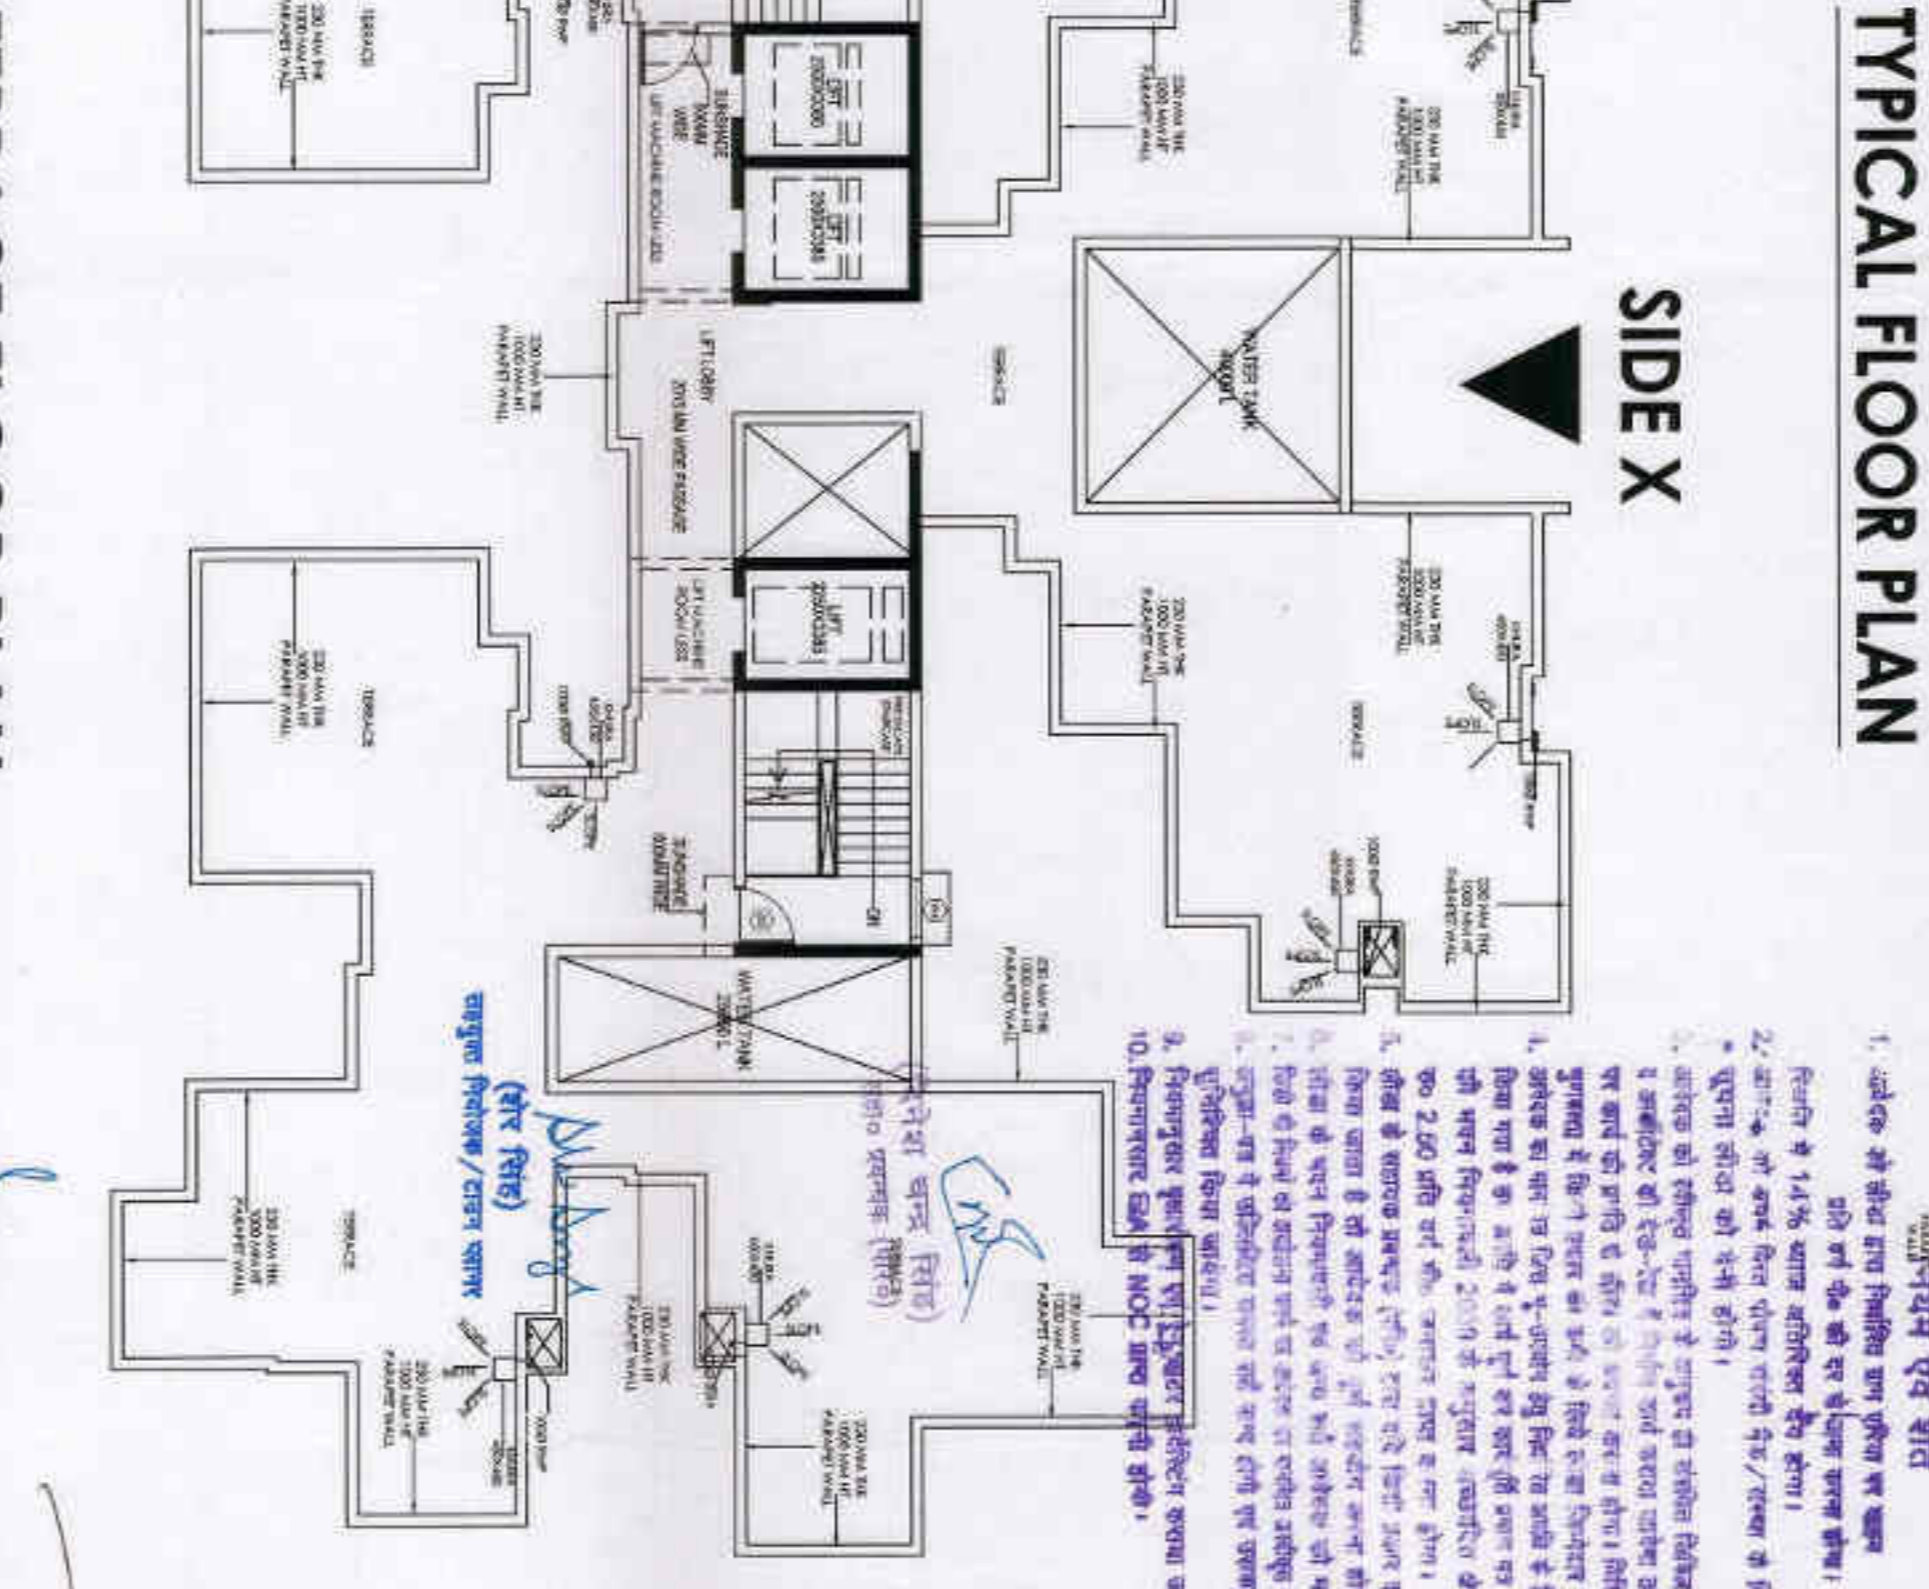

**TERRACE FLOOR PLAN**

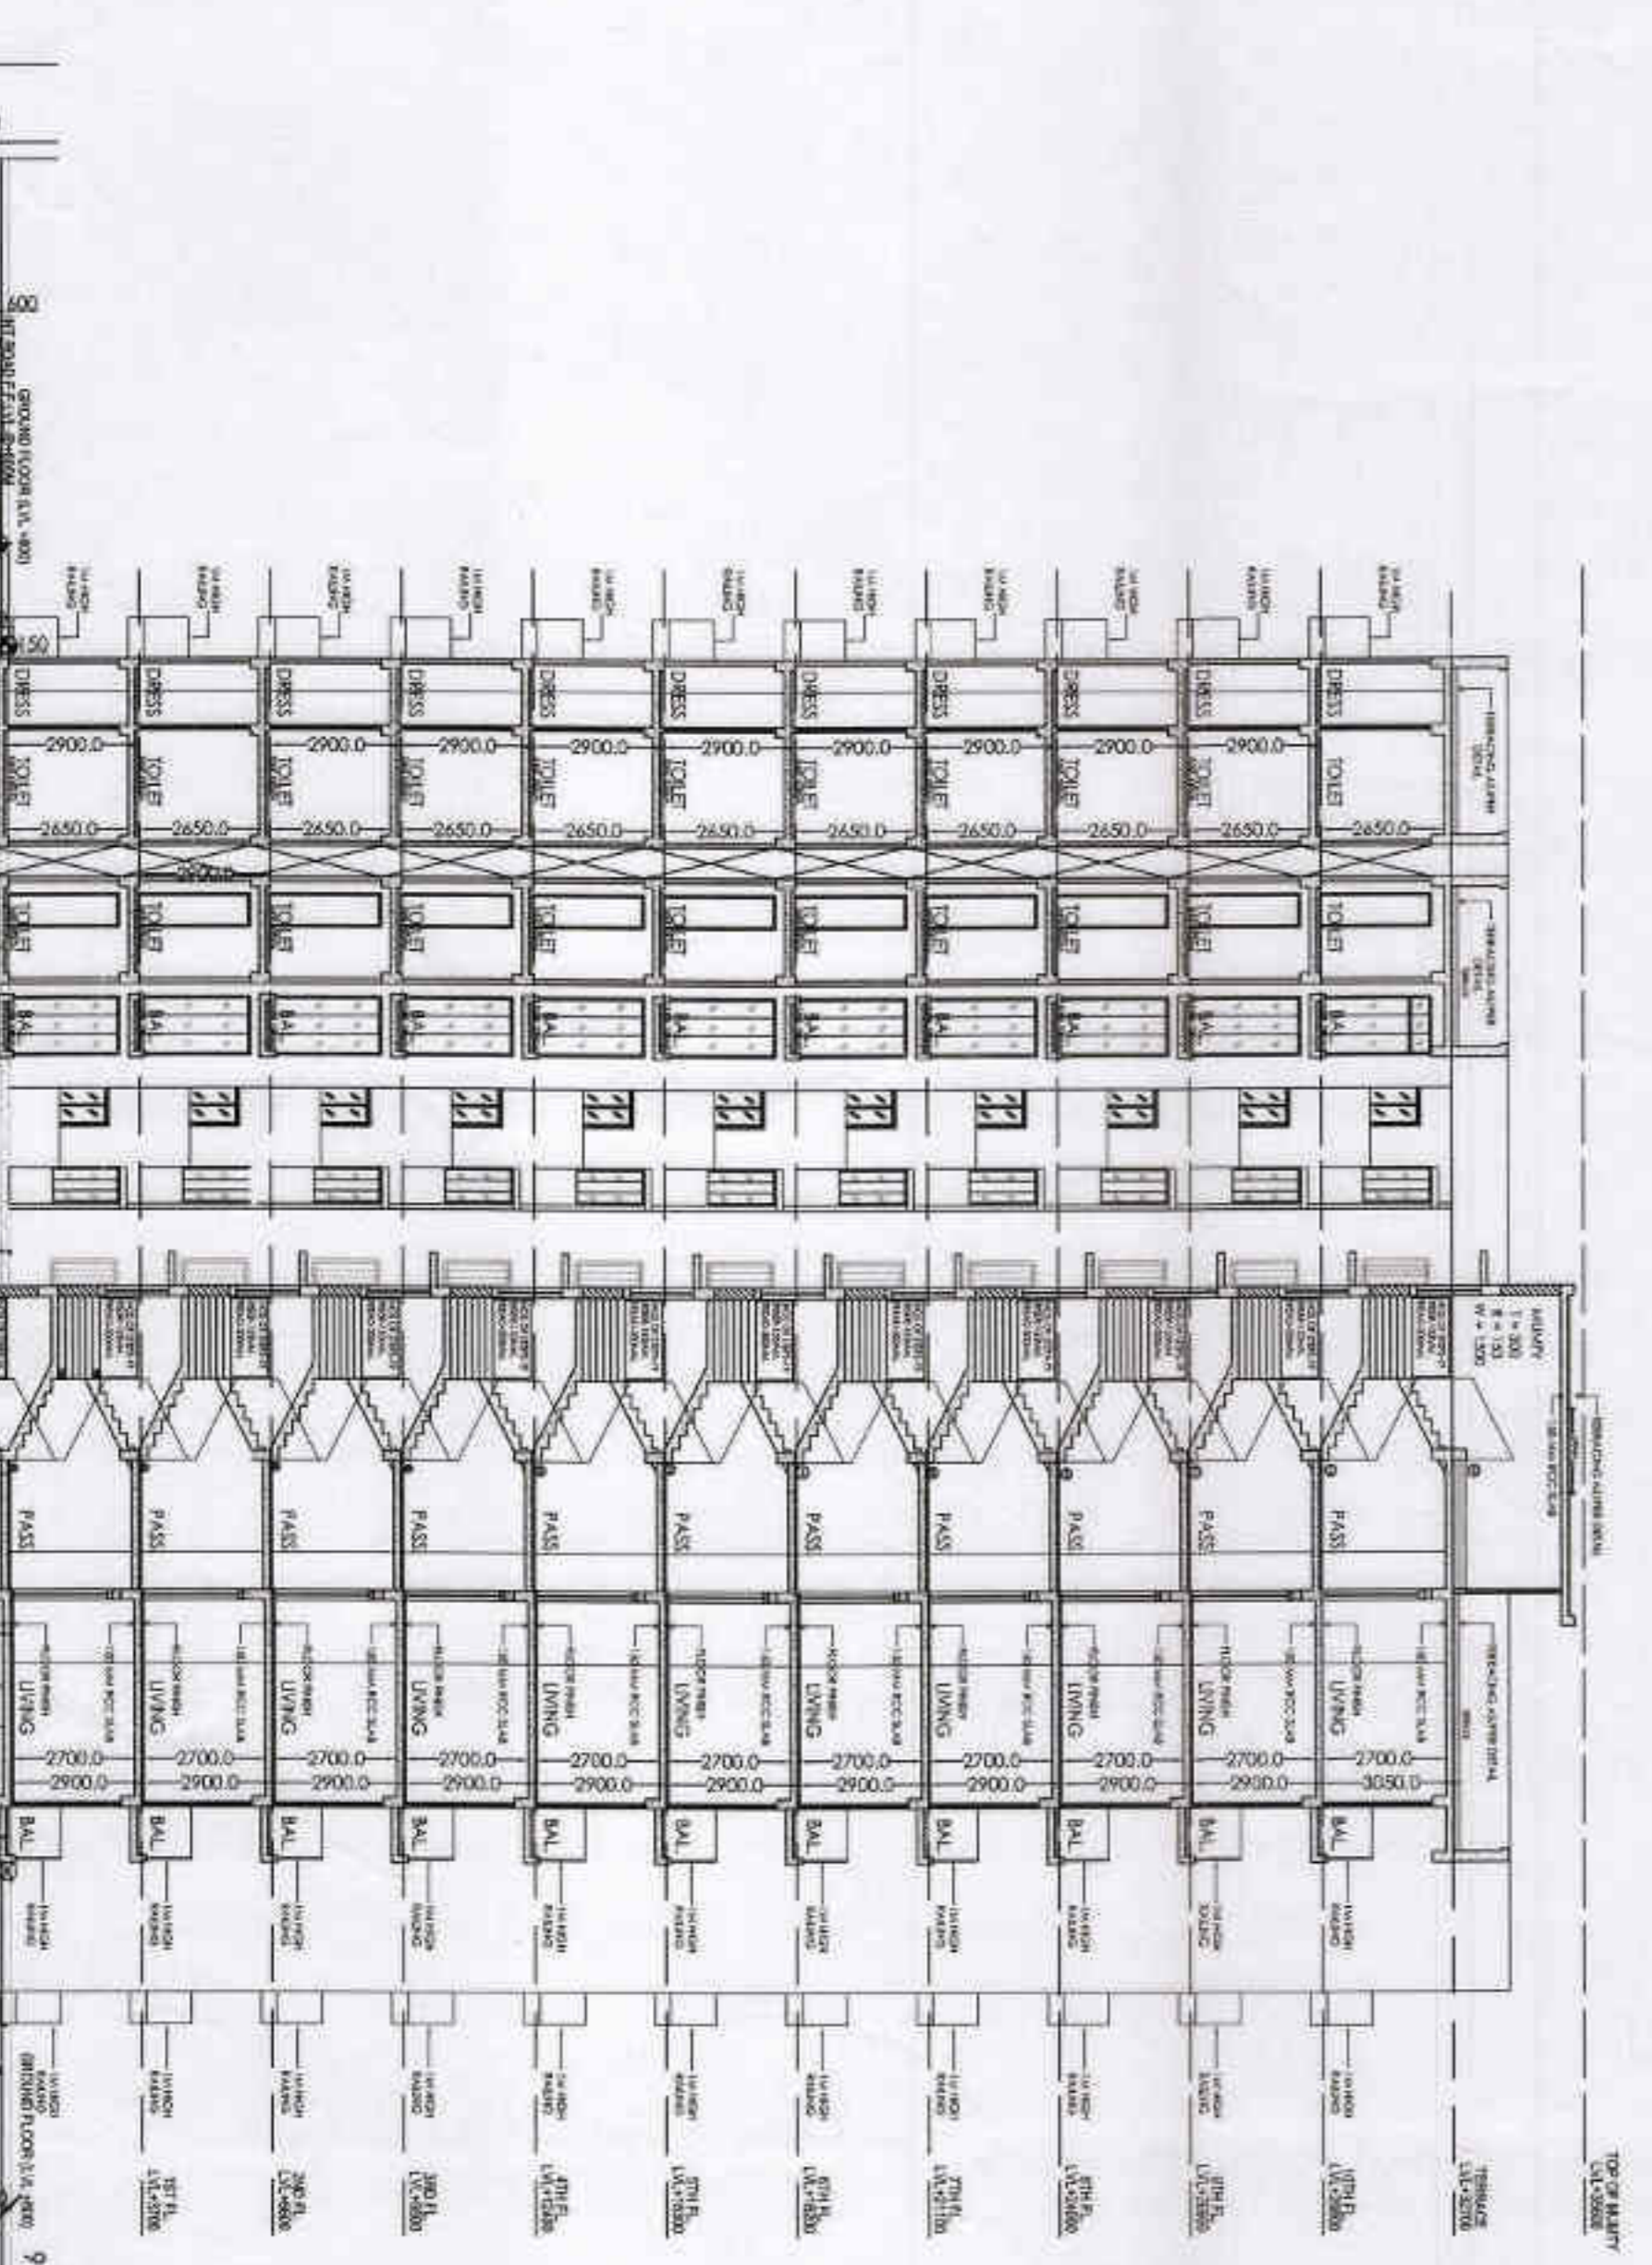

**ELEVATION X**

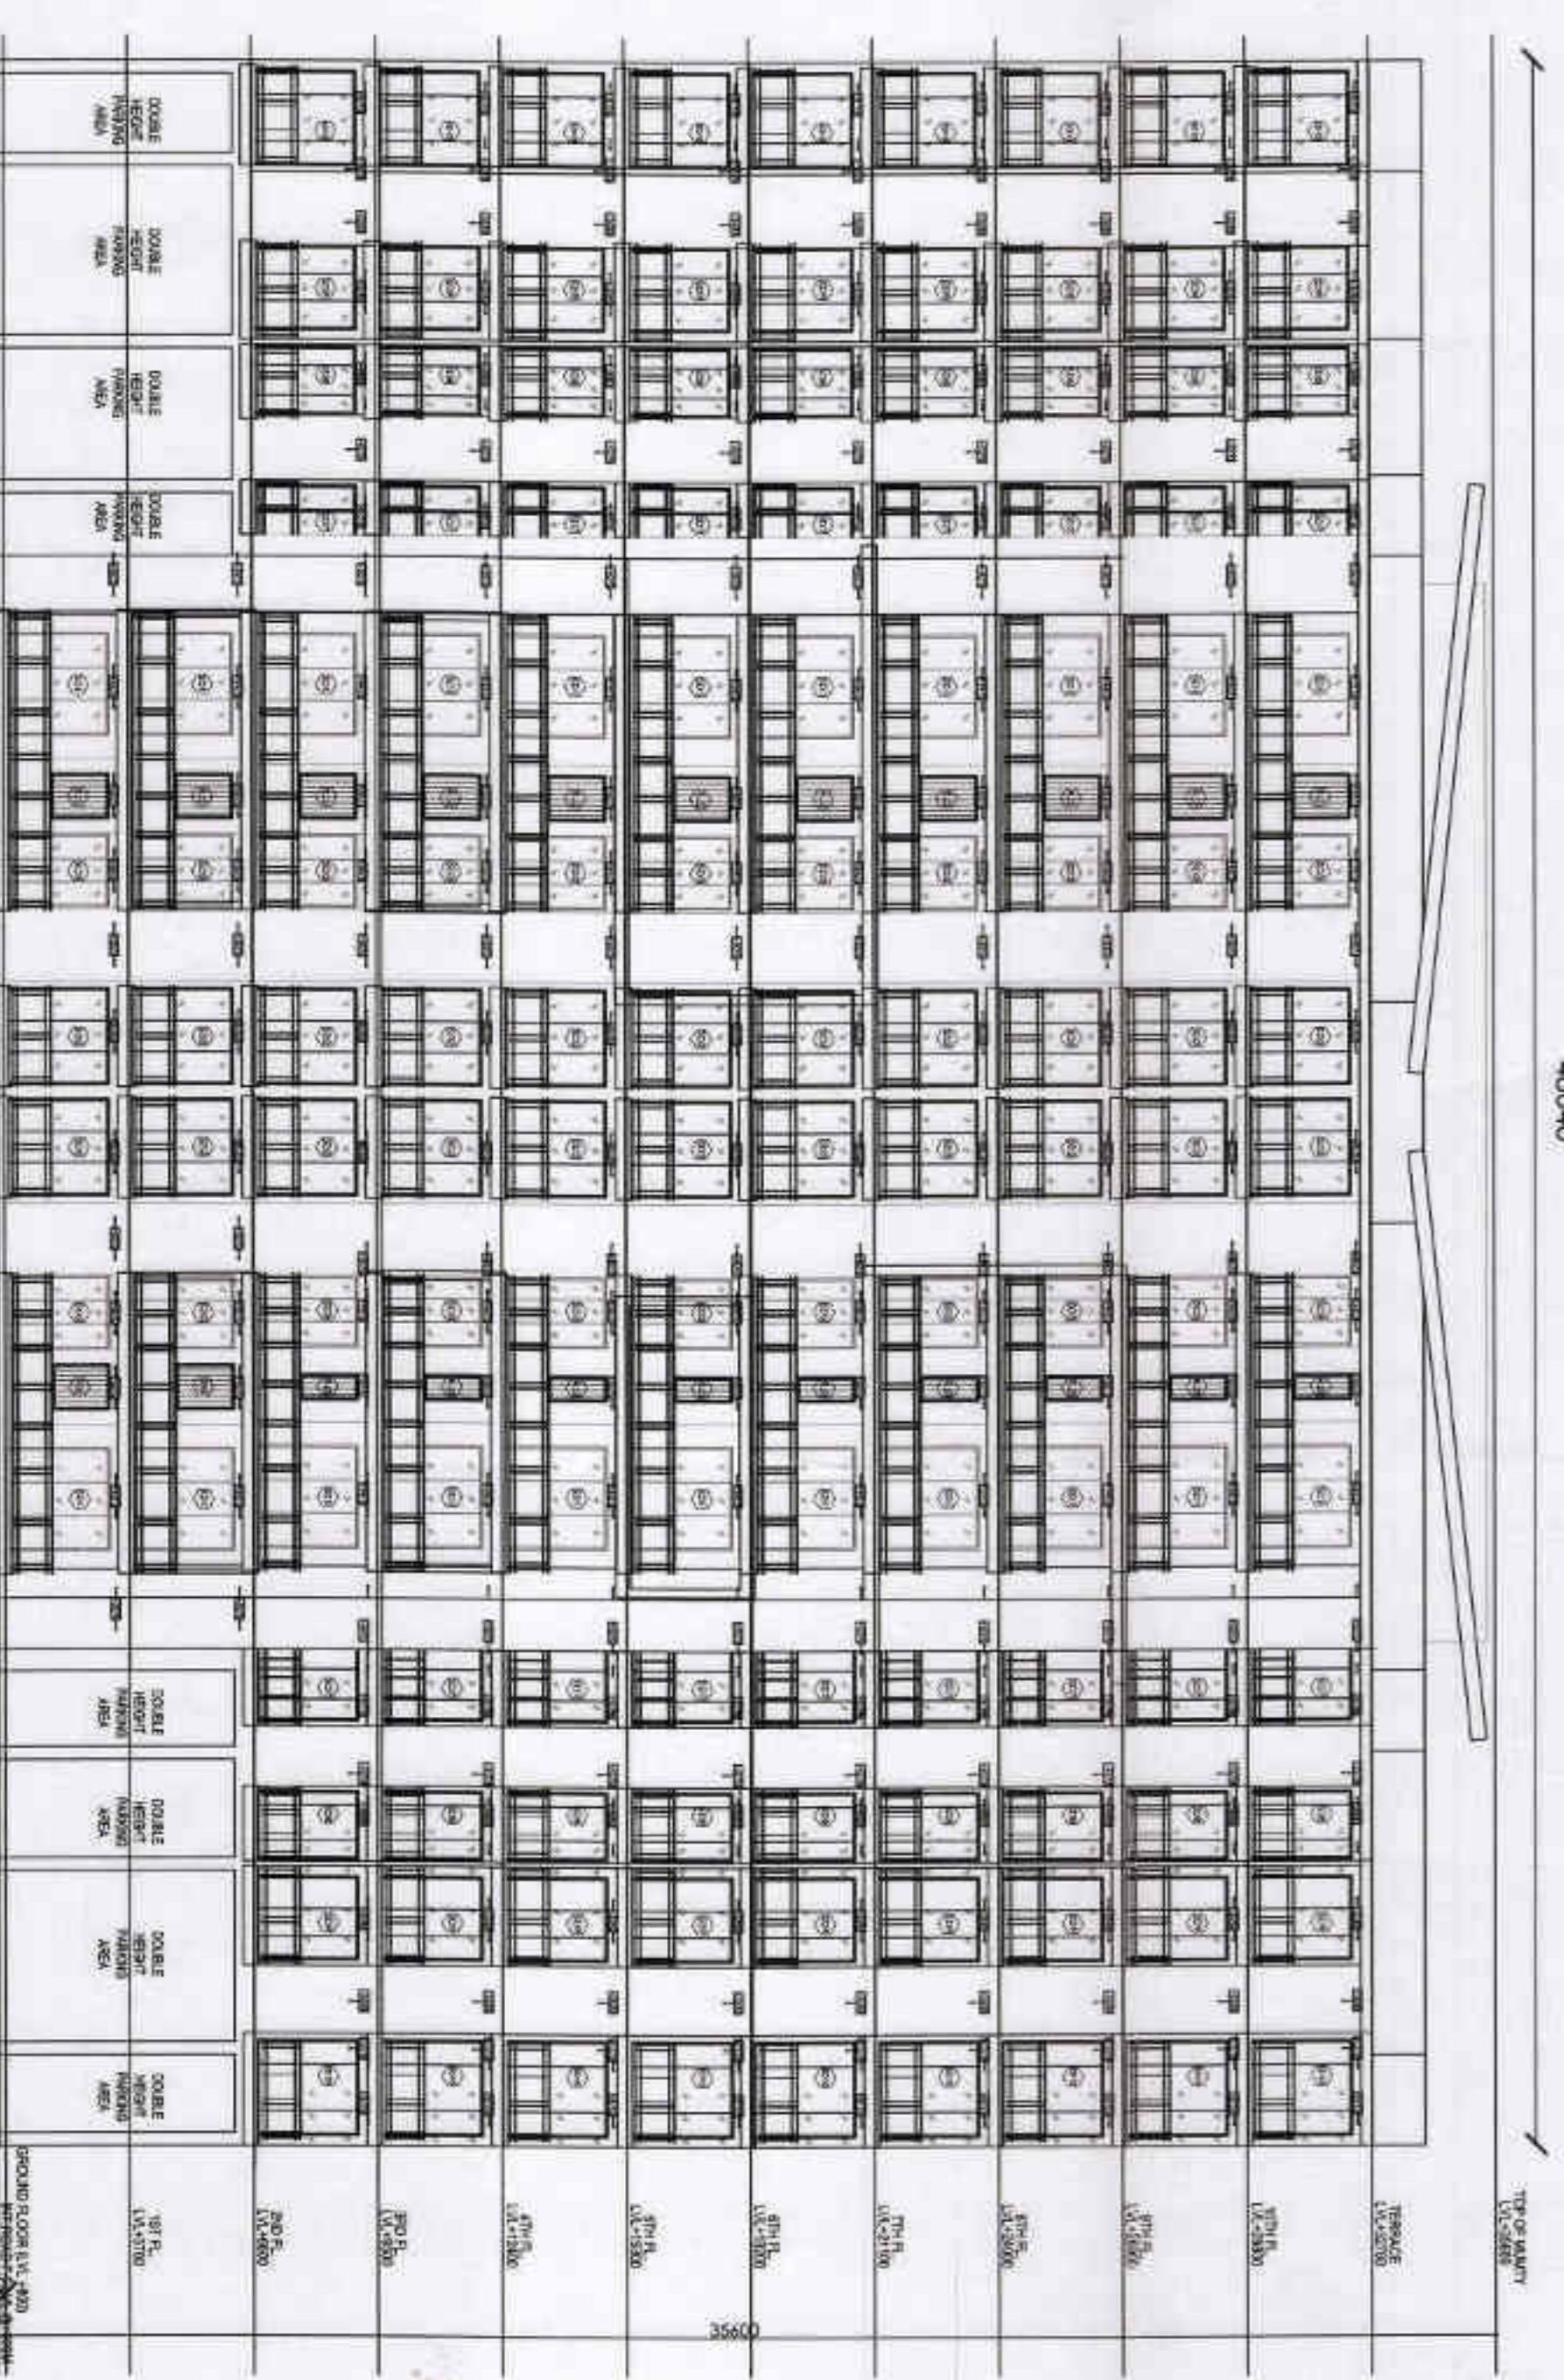

**SECTION A-A**

**AREA STATEMENT**

COVERED AREA	1500.00
OPEN AREA	1500.00
TOTAL COVERED AREA	3000.00
TOTAL AREA	4500.00

**OWNER'S SIGN :**  
 M. Raju

**ARCHITECT'S SIGN :**  
 N. N. Srinivasan

**CONSULTANTS :**  
 M. N. Subramanian

**DATE :** 10-11-15

**SCALE :** 1:100

**PROJECT :** BLOCK-B

**BOUNDARY WALL**

**SITING :** J.O.C-428 M

**INT. ROAD (W) :** 10.00 M

**EXTERNAL ROAD (W) :** 10.00 M

**UPPER BASEMENT :** J.O.C-330 M

**SECTION A-A**

**UPPER BASEMENT :** J.O.C-330 M

**BASEMENT**

**ROOF ASBSTR**

**9.00 M WIDE ROAD**

**ROOF ASBSTR**