

PROJECT :
 REFINED BUILDING PLAN FOR GROUP HOUSING
 408 - 2ND FLOOR PRATHAM
 ON KHARSA, NON-2ND, 3RD, 3RD, 3RD, 3RD
 2ND & 3RD AT VILLAGE & PARGANA - BILOR
 TIRUNELVELI DISTRICT - TAMILNADU

DRAWING TITLE :
 SUBMISSION DRAWING
 (BLOCK - F & G)

DOOR WINDOW SCHEDULE

S.NO	TYPE	OPENING	HEIGHT	W.D.	AREA
1	D	1000	2100	0	2100
2	D	900	2100	0	2100
3	D	750	2100	0	2100
4	D	1200	2100	0	2100
5	D	1000	2100	0	2100
6	D	1000	2100	0	2100
AREA STATEMENT

AREA STATEMENT FOR BLOCK - F & G	
GROUND FLOOR COVERAGE AREA	- 8821.00 SQ. MT.
1 ST FLOOR COVERAGE AREA	- 8821.00 SQ. MT.
2 ND FLOOR COVERAGE AREA	- 8821.00 SQ. MT.
3 RD FLOOR COVERAGE AREA	- 8821.00 SQ. MT.
4 TH FLOOR COVERAGE AREA	- 8821.00 SQ. MT.
5 TH FLOOR COVERAGE AREA	- 8821.00 SQ. MT.
6 TH FLOOR COVERAGE AREA	- 8821.00 SQ. MT.
7 TH FLOOR COVERAGE AREA	- 8821.00 SQ. MT.
8 TH FLOOR COVERAGE AREA	- 8821.00 SQ. MT.
9 TH FLOOR COVERAGE AREA	- 8821.00 SQ. MT.
10 TH FLOOR COVERAGE AREA	- 8821.00 SQ. MT.
TOTAL COVERAGE AREA	- 88210.00 SQ. MT.
TOTAL NUMBER OF FLATS	- 8820

1. Section of the plan showing the layout of the building.

2. The plan shows the layout of the building.

3. The plan shows the layout of the building.

4. The plan shows the layout of the building.

5. The plan shows the layout of the building.


6. The plan shows the layout of the building.

7. The plan shows the layout of the building.

8. The plan shows the layout of the building.

9. The plan shows the layout of the building.


10. The plan shows the layout of the building.

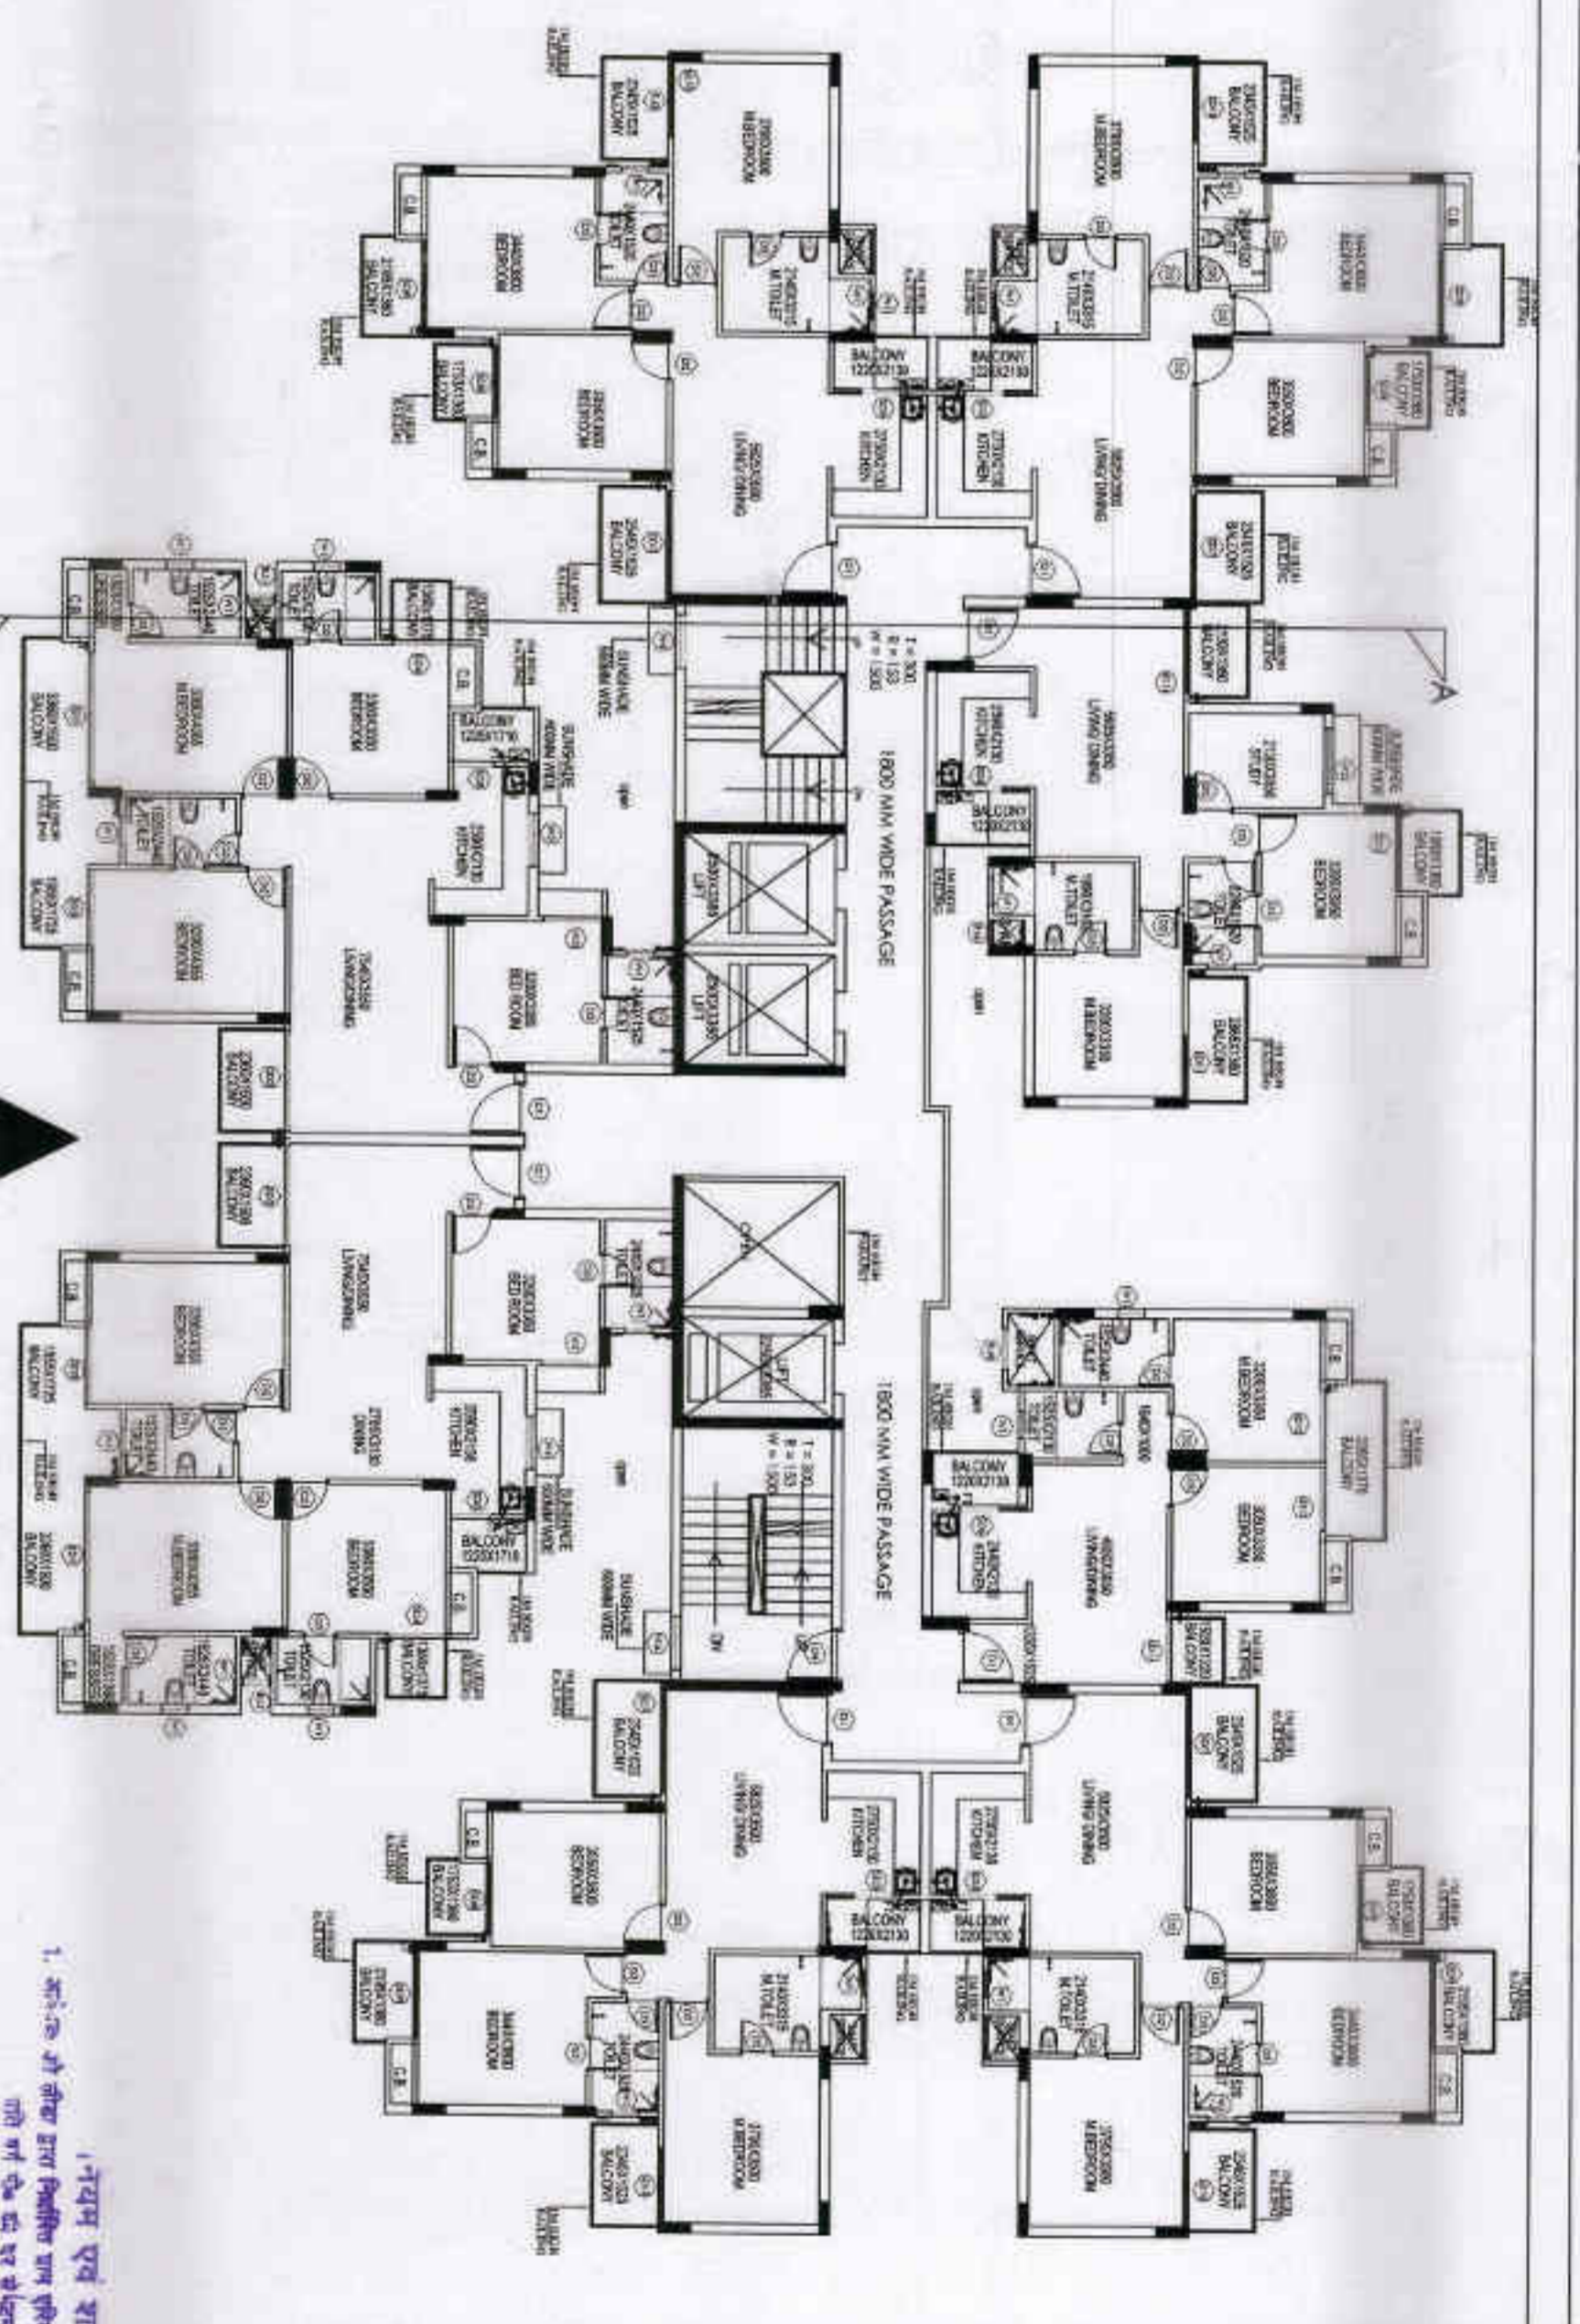


TYPICAL FLOOR PLAN
SIDE X




GROUND FLOOR PLAN
SIDE X

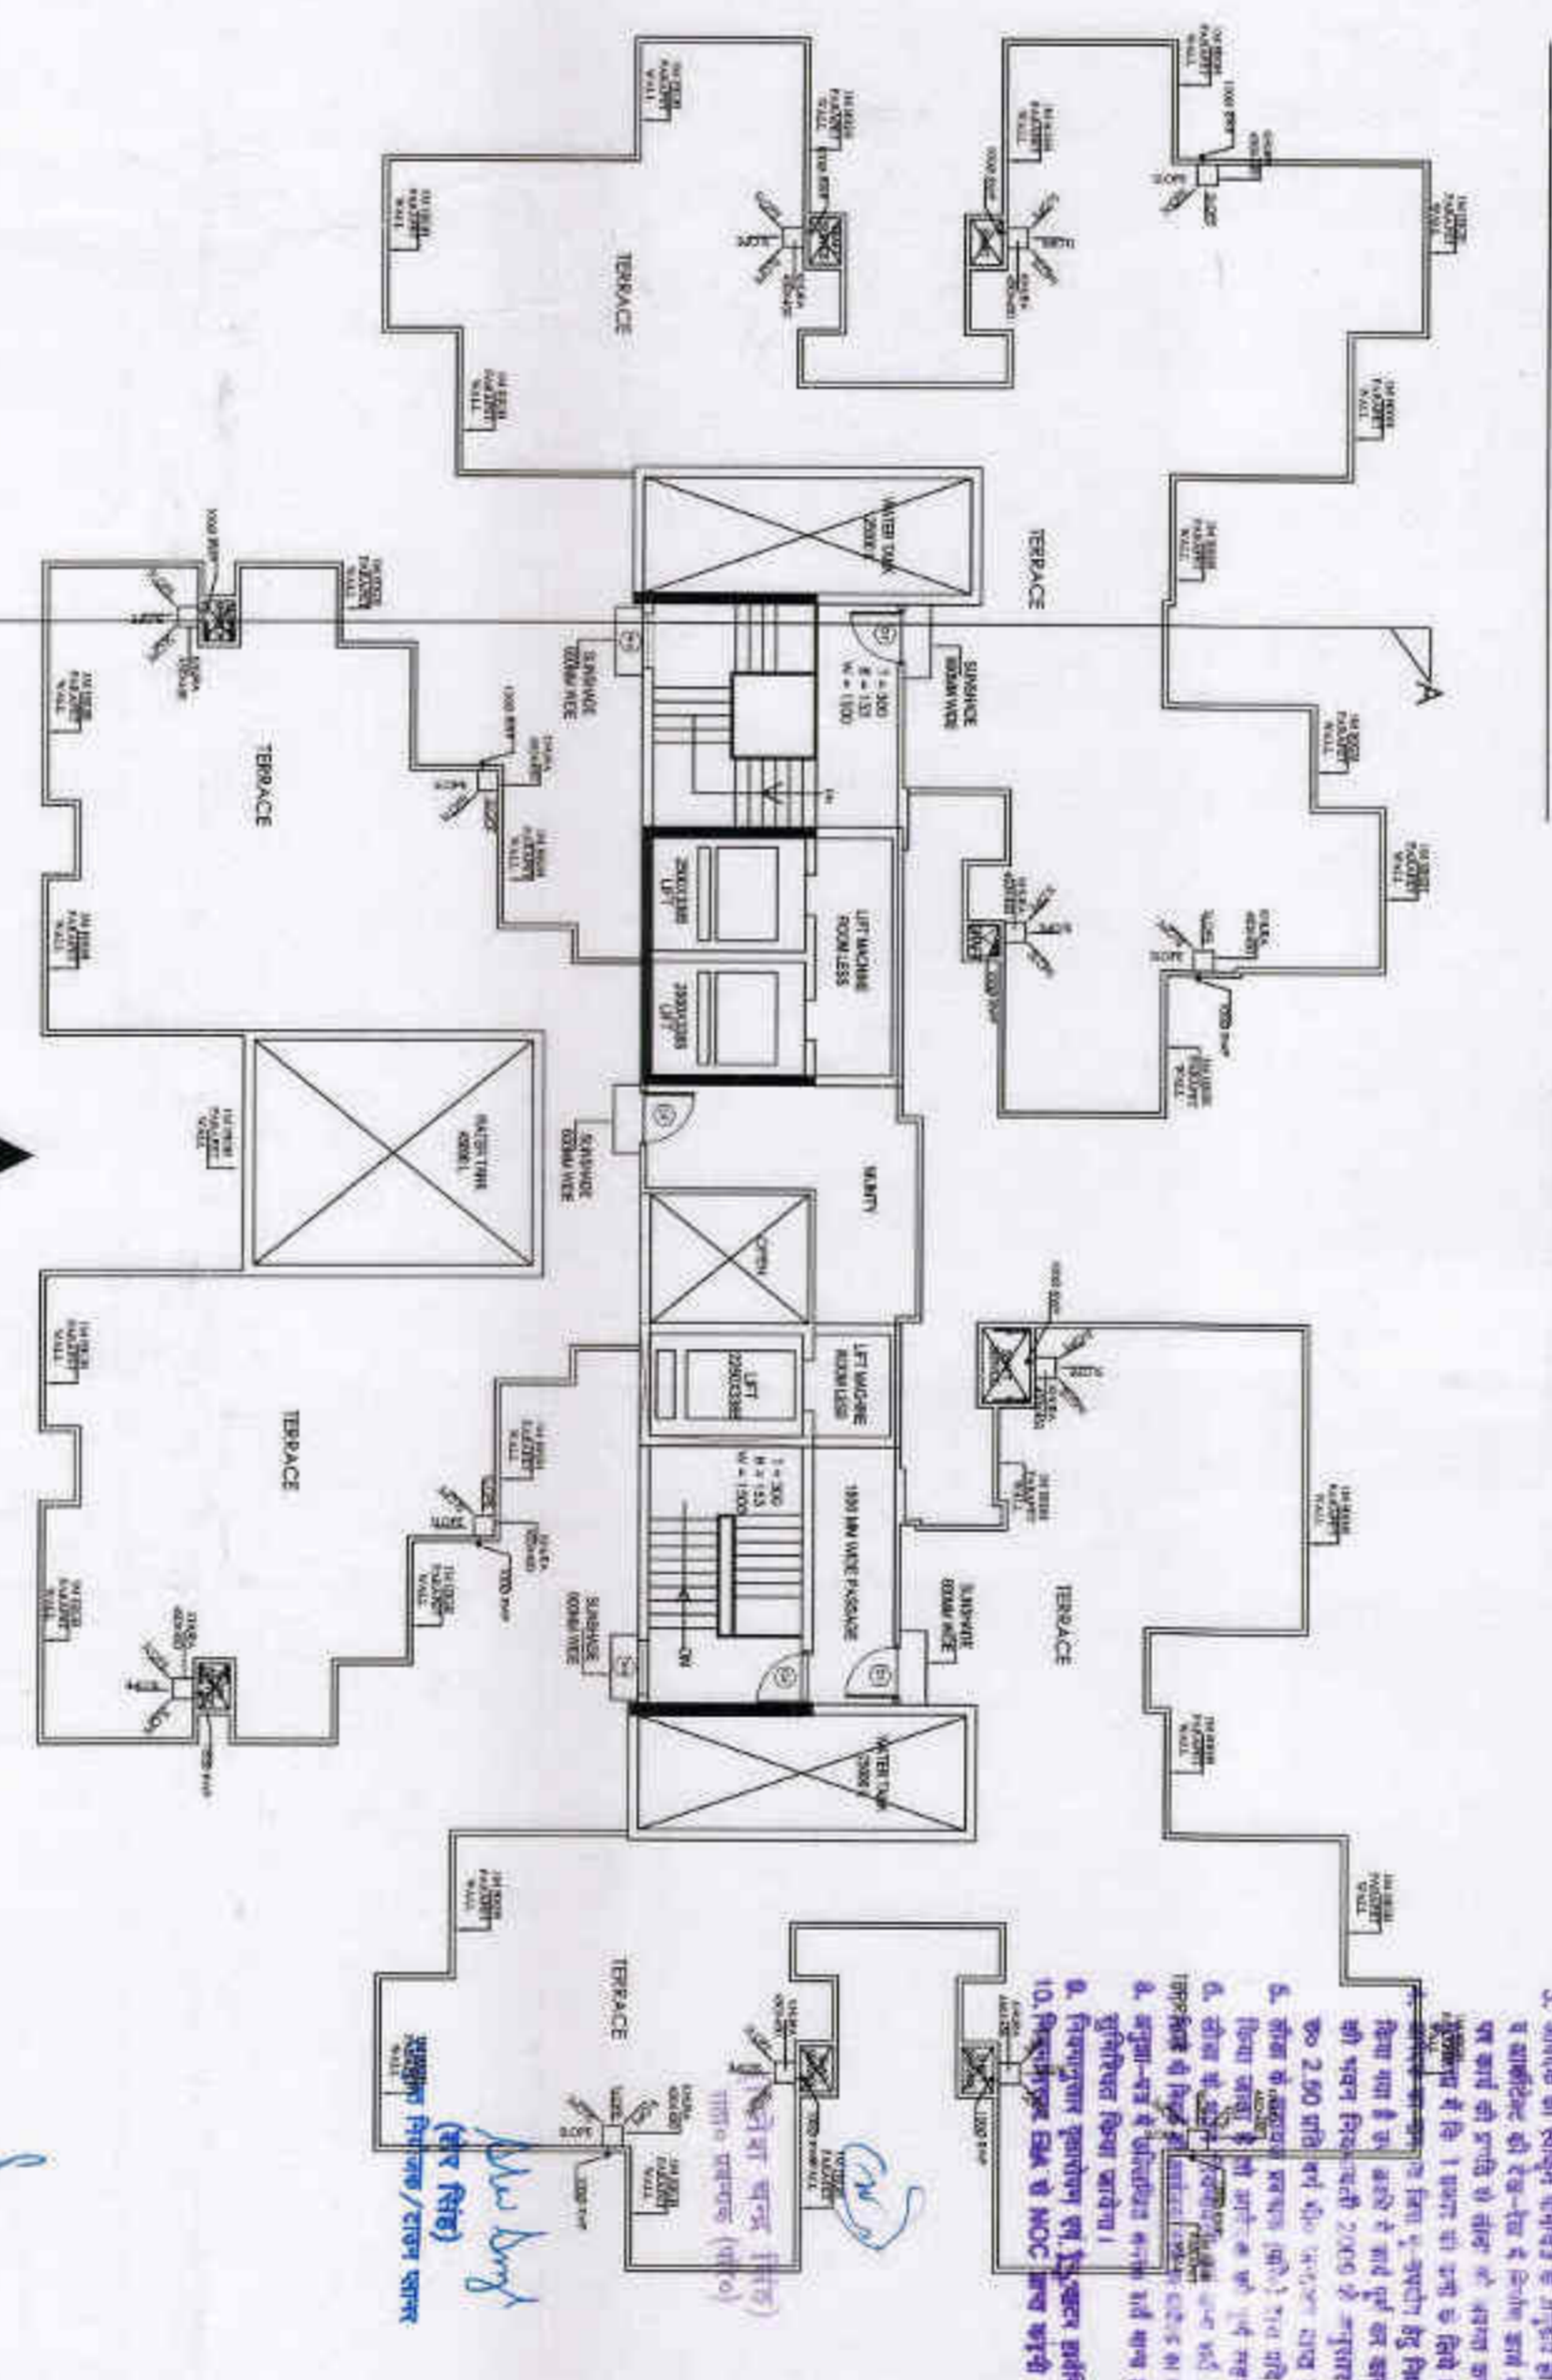


TERRACE FLOOR PLAN
SIDE X

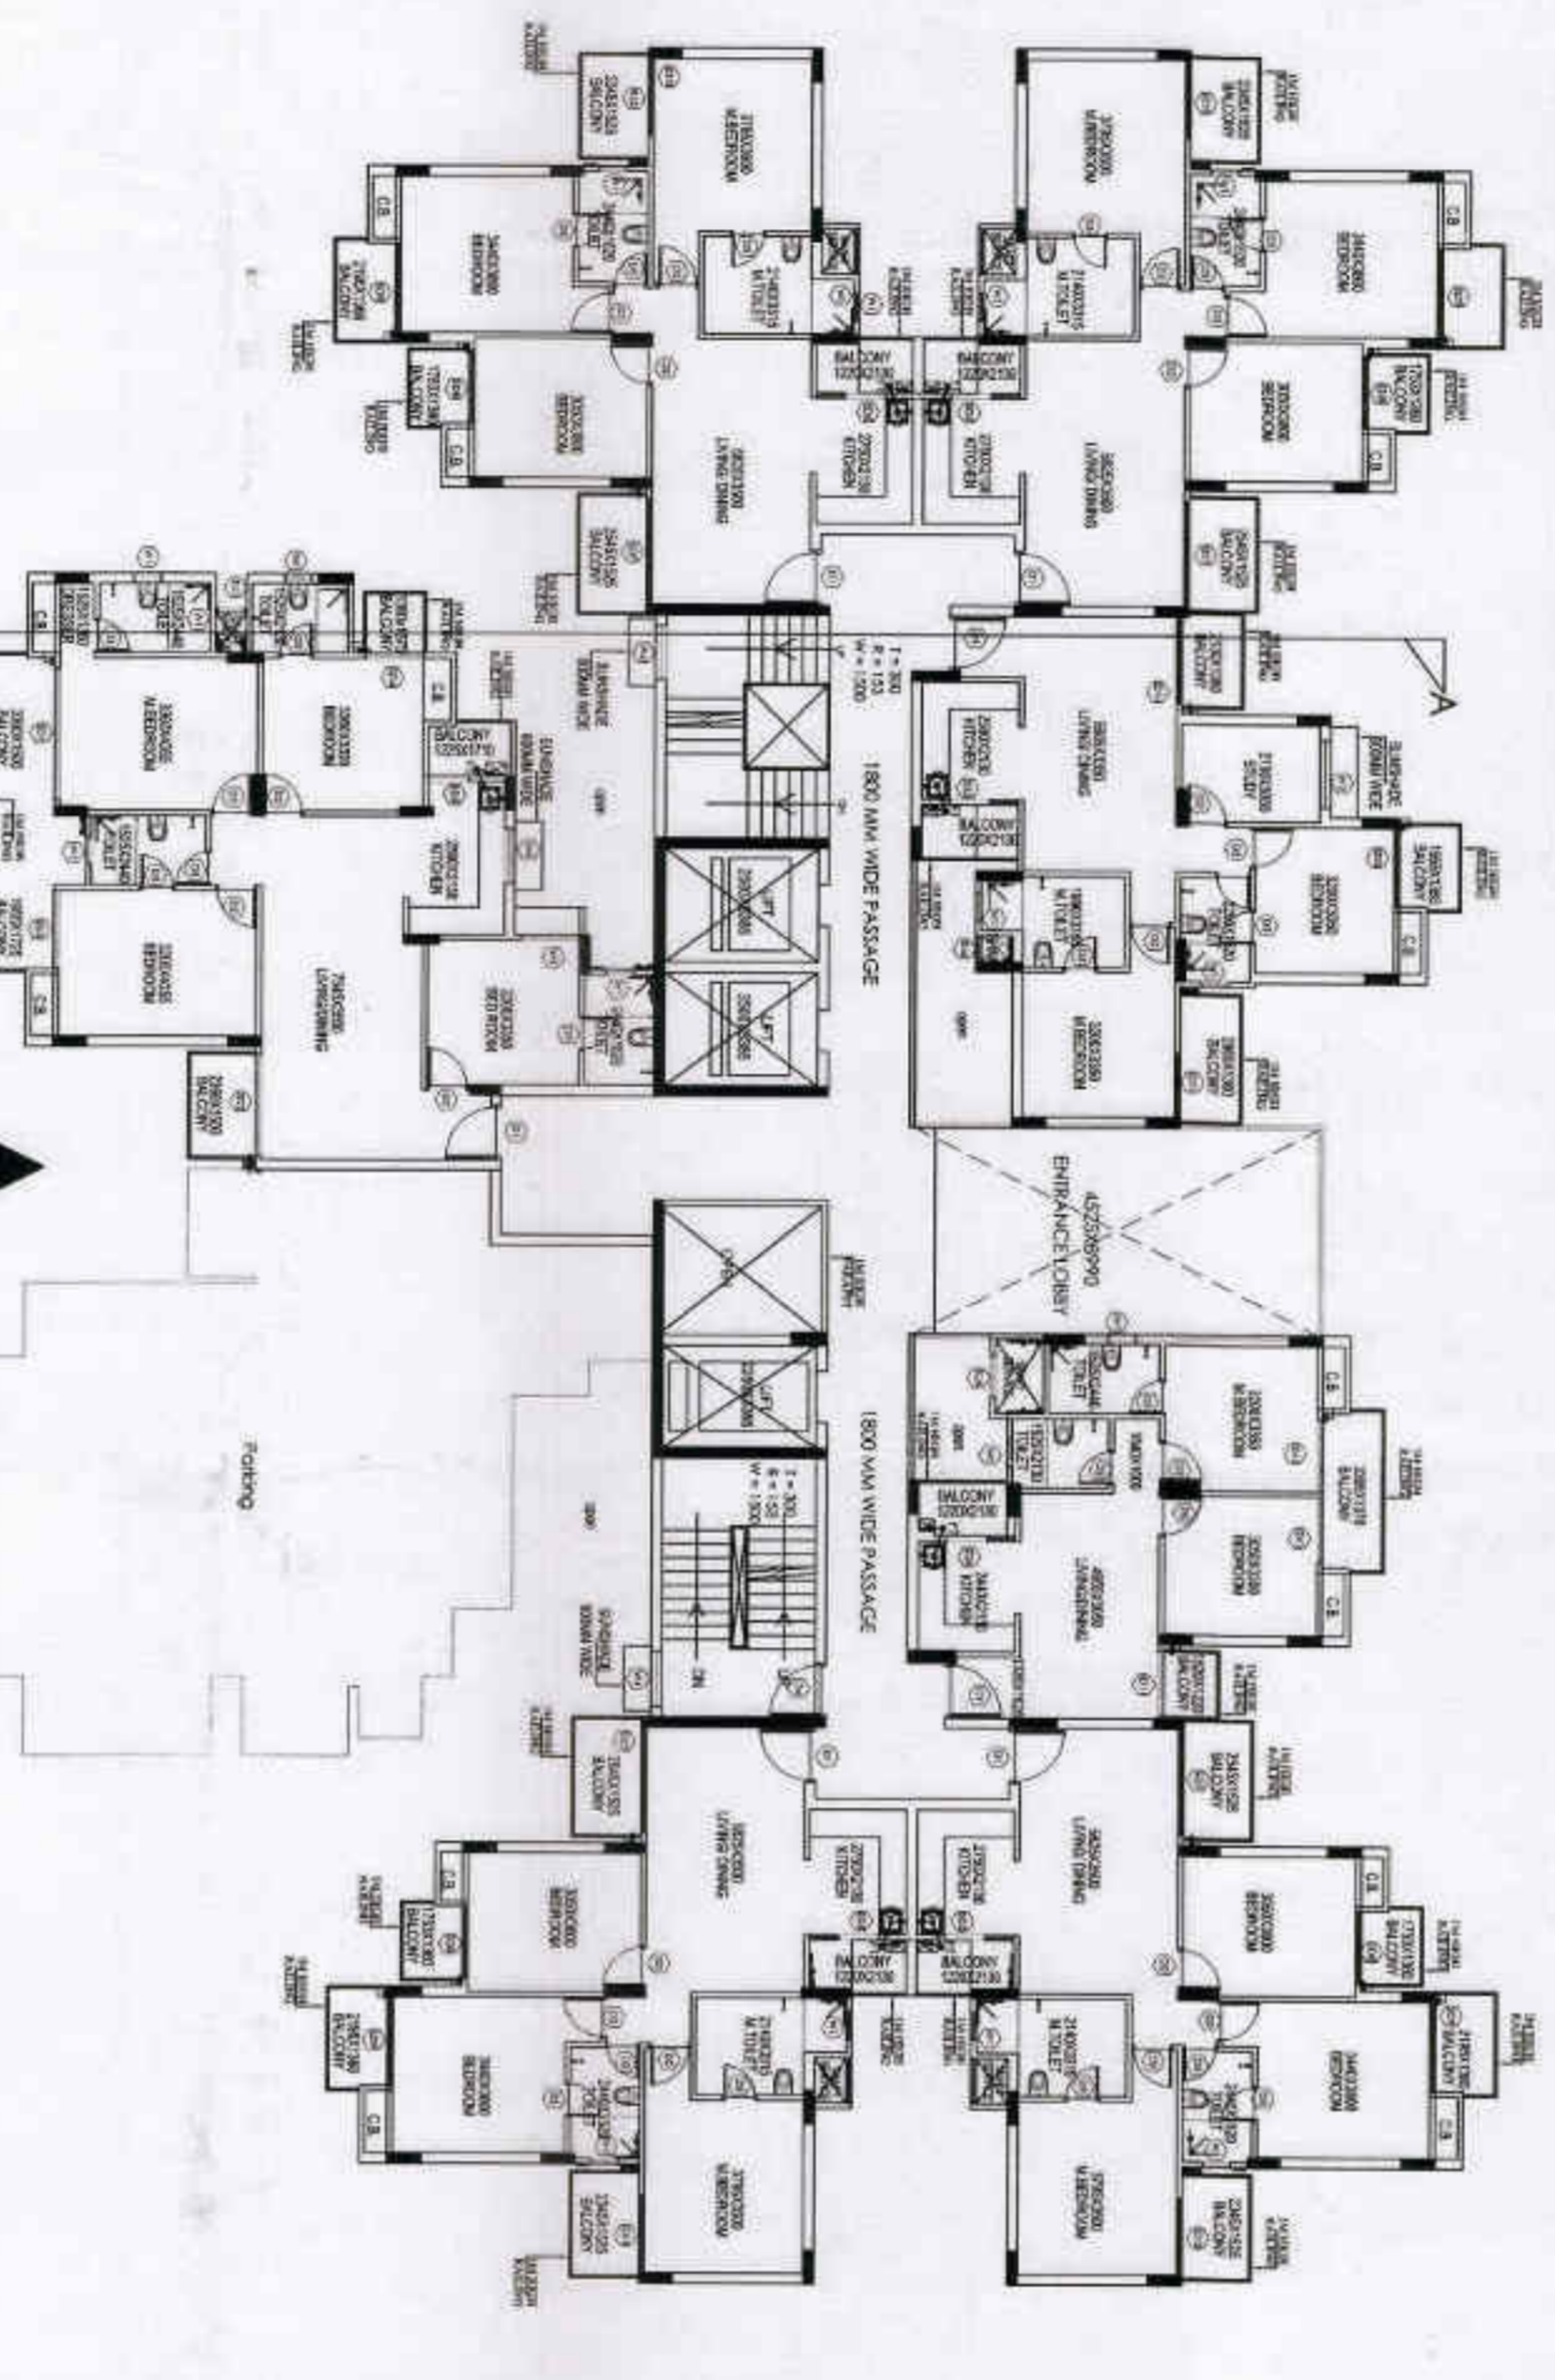

FIRST FLOOR PLAN
SIDE X

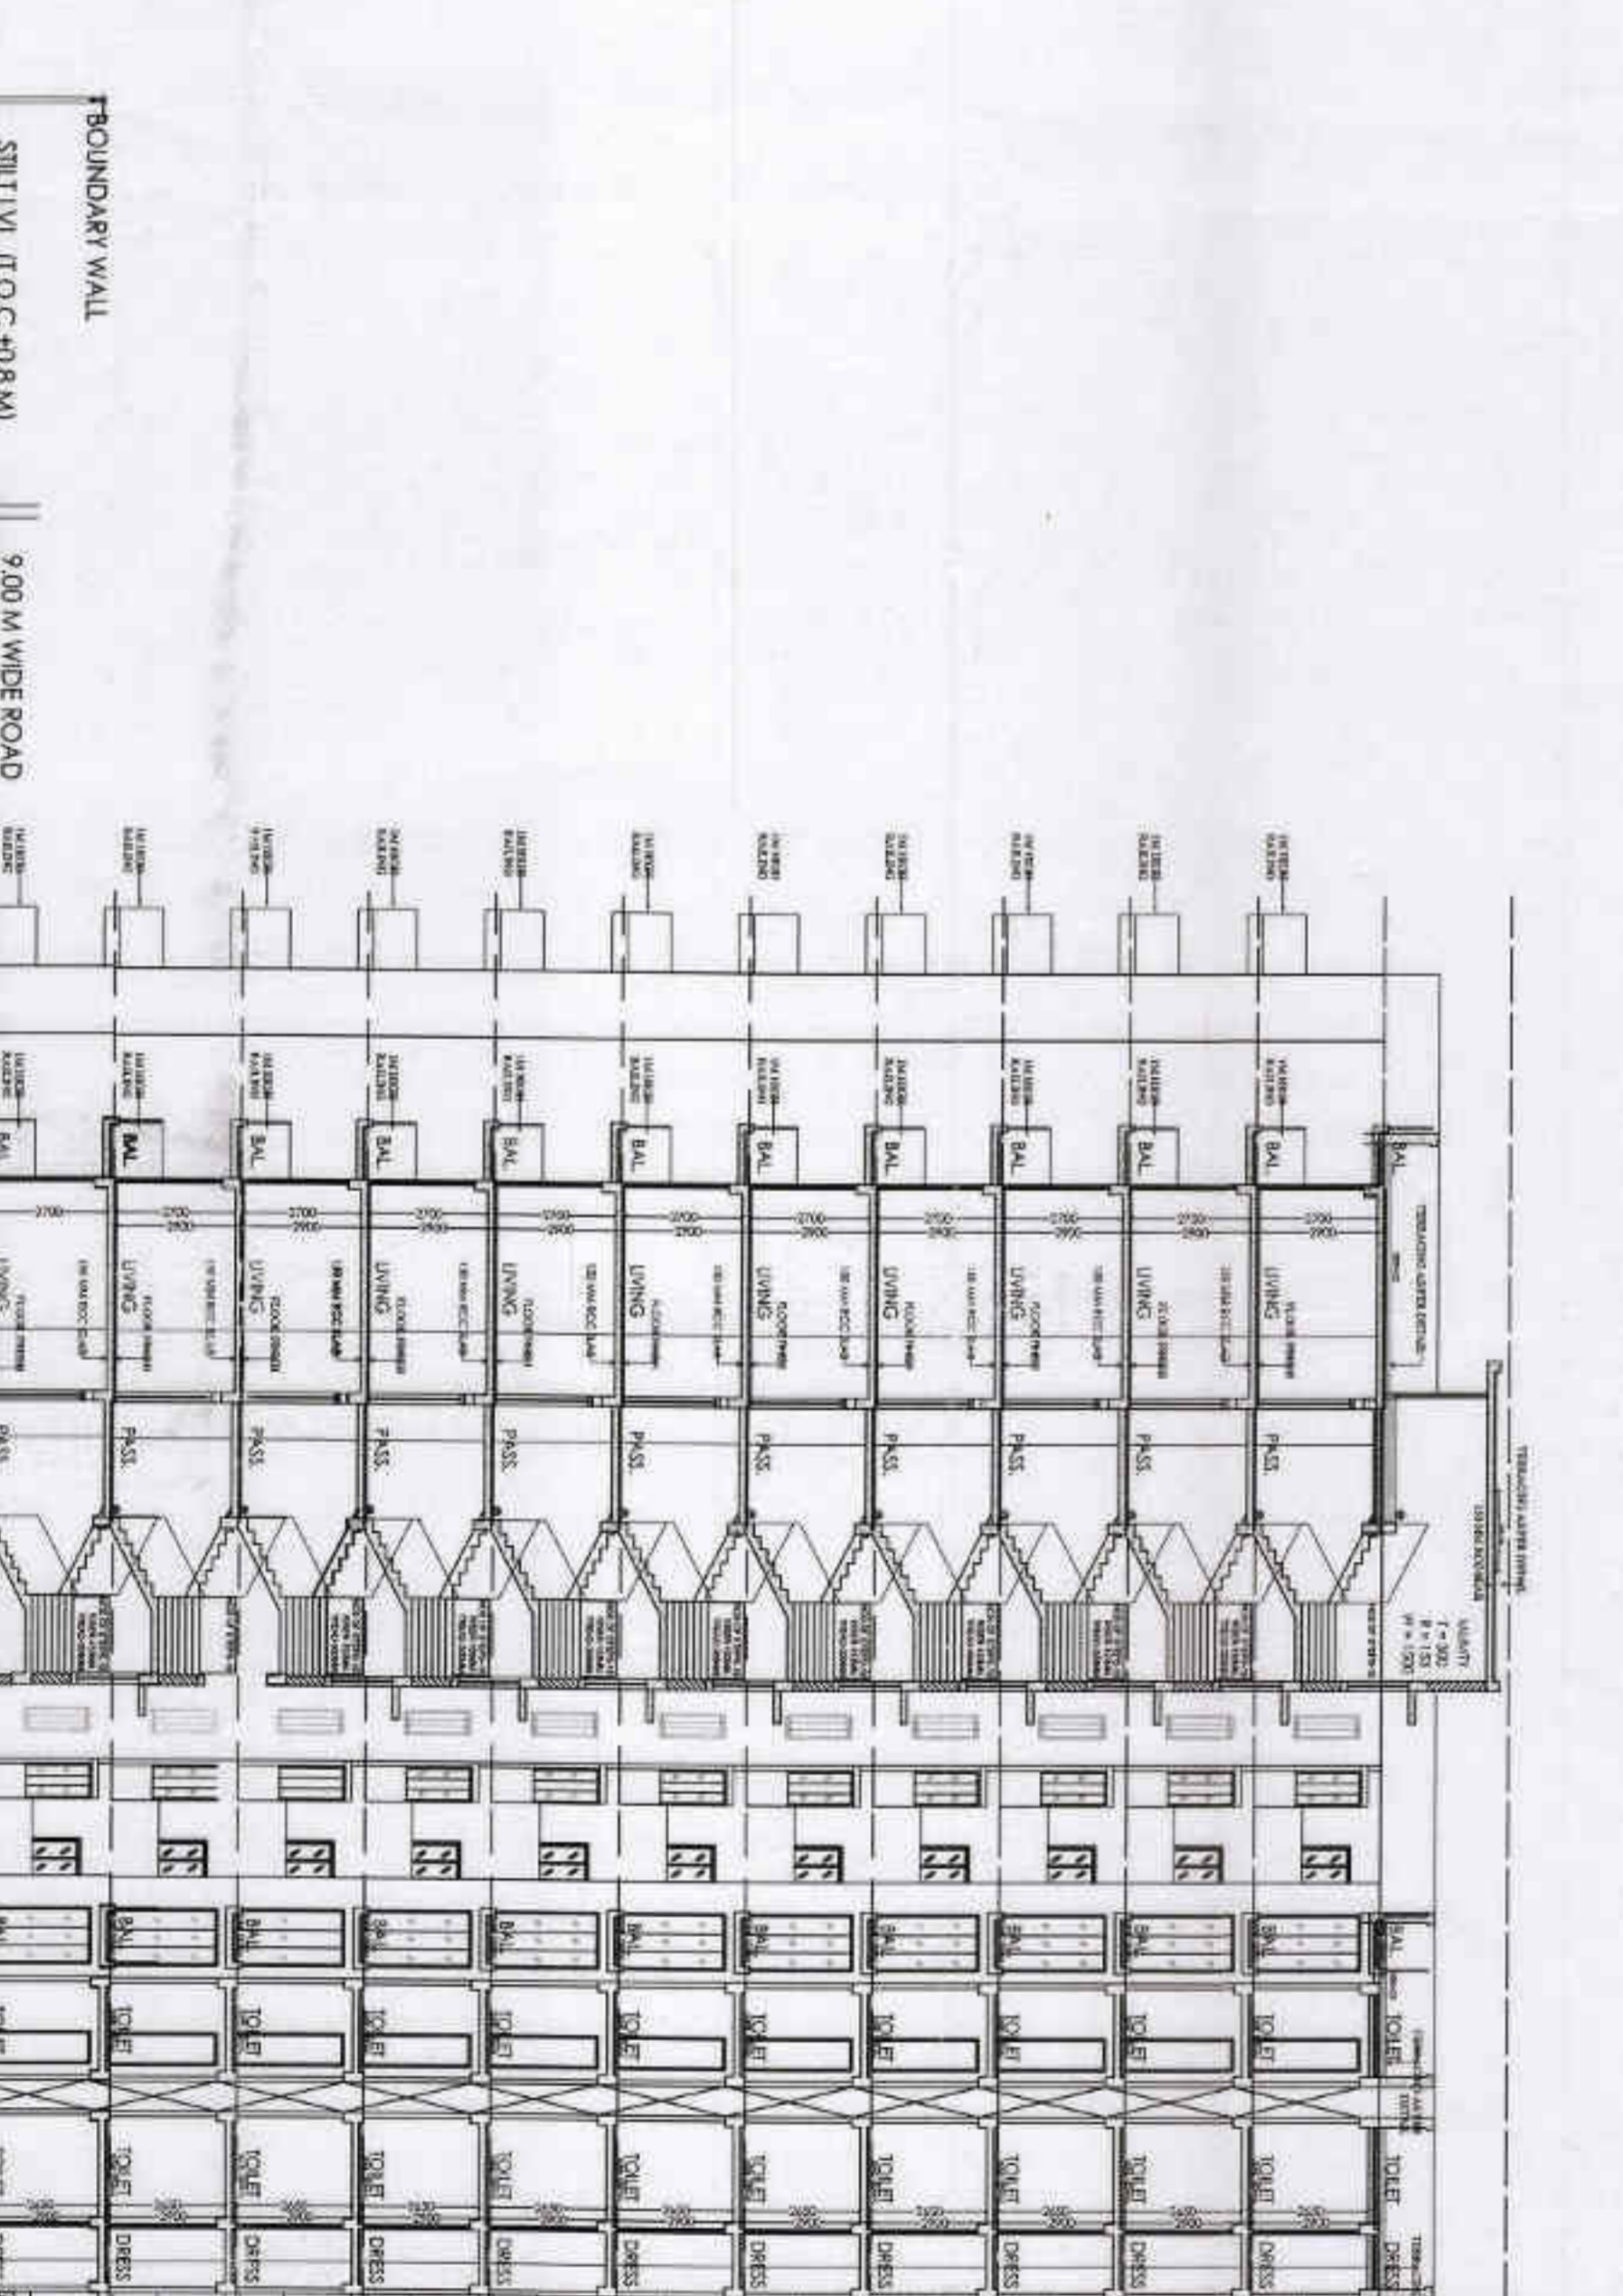

SECTION-A-A

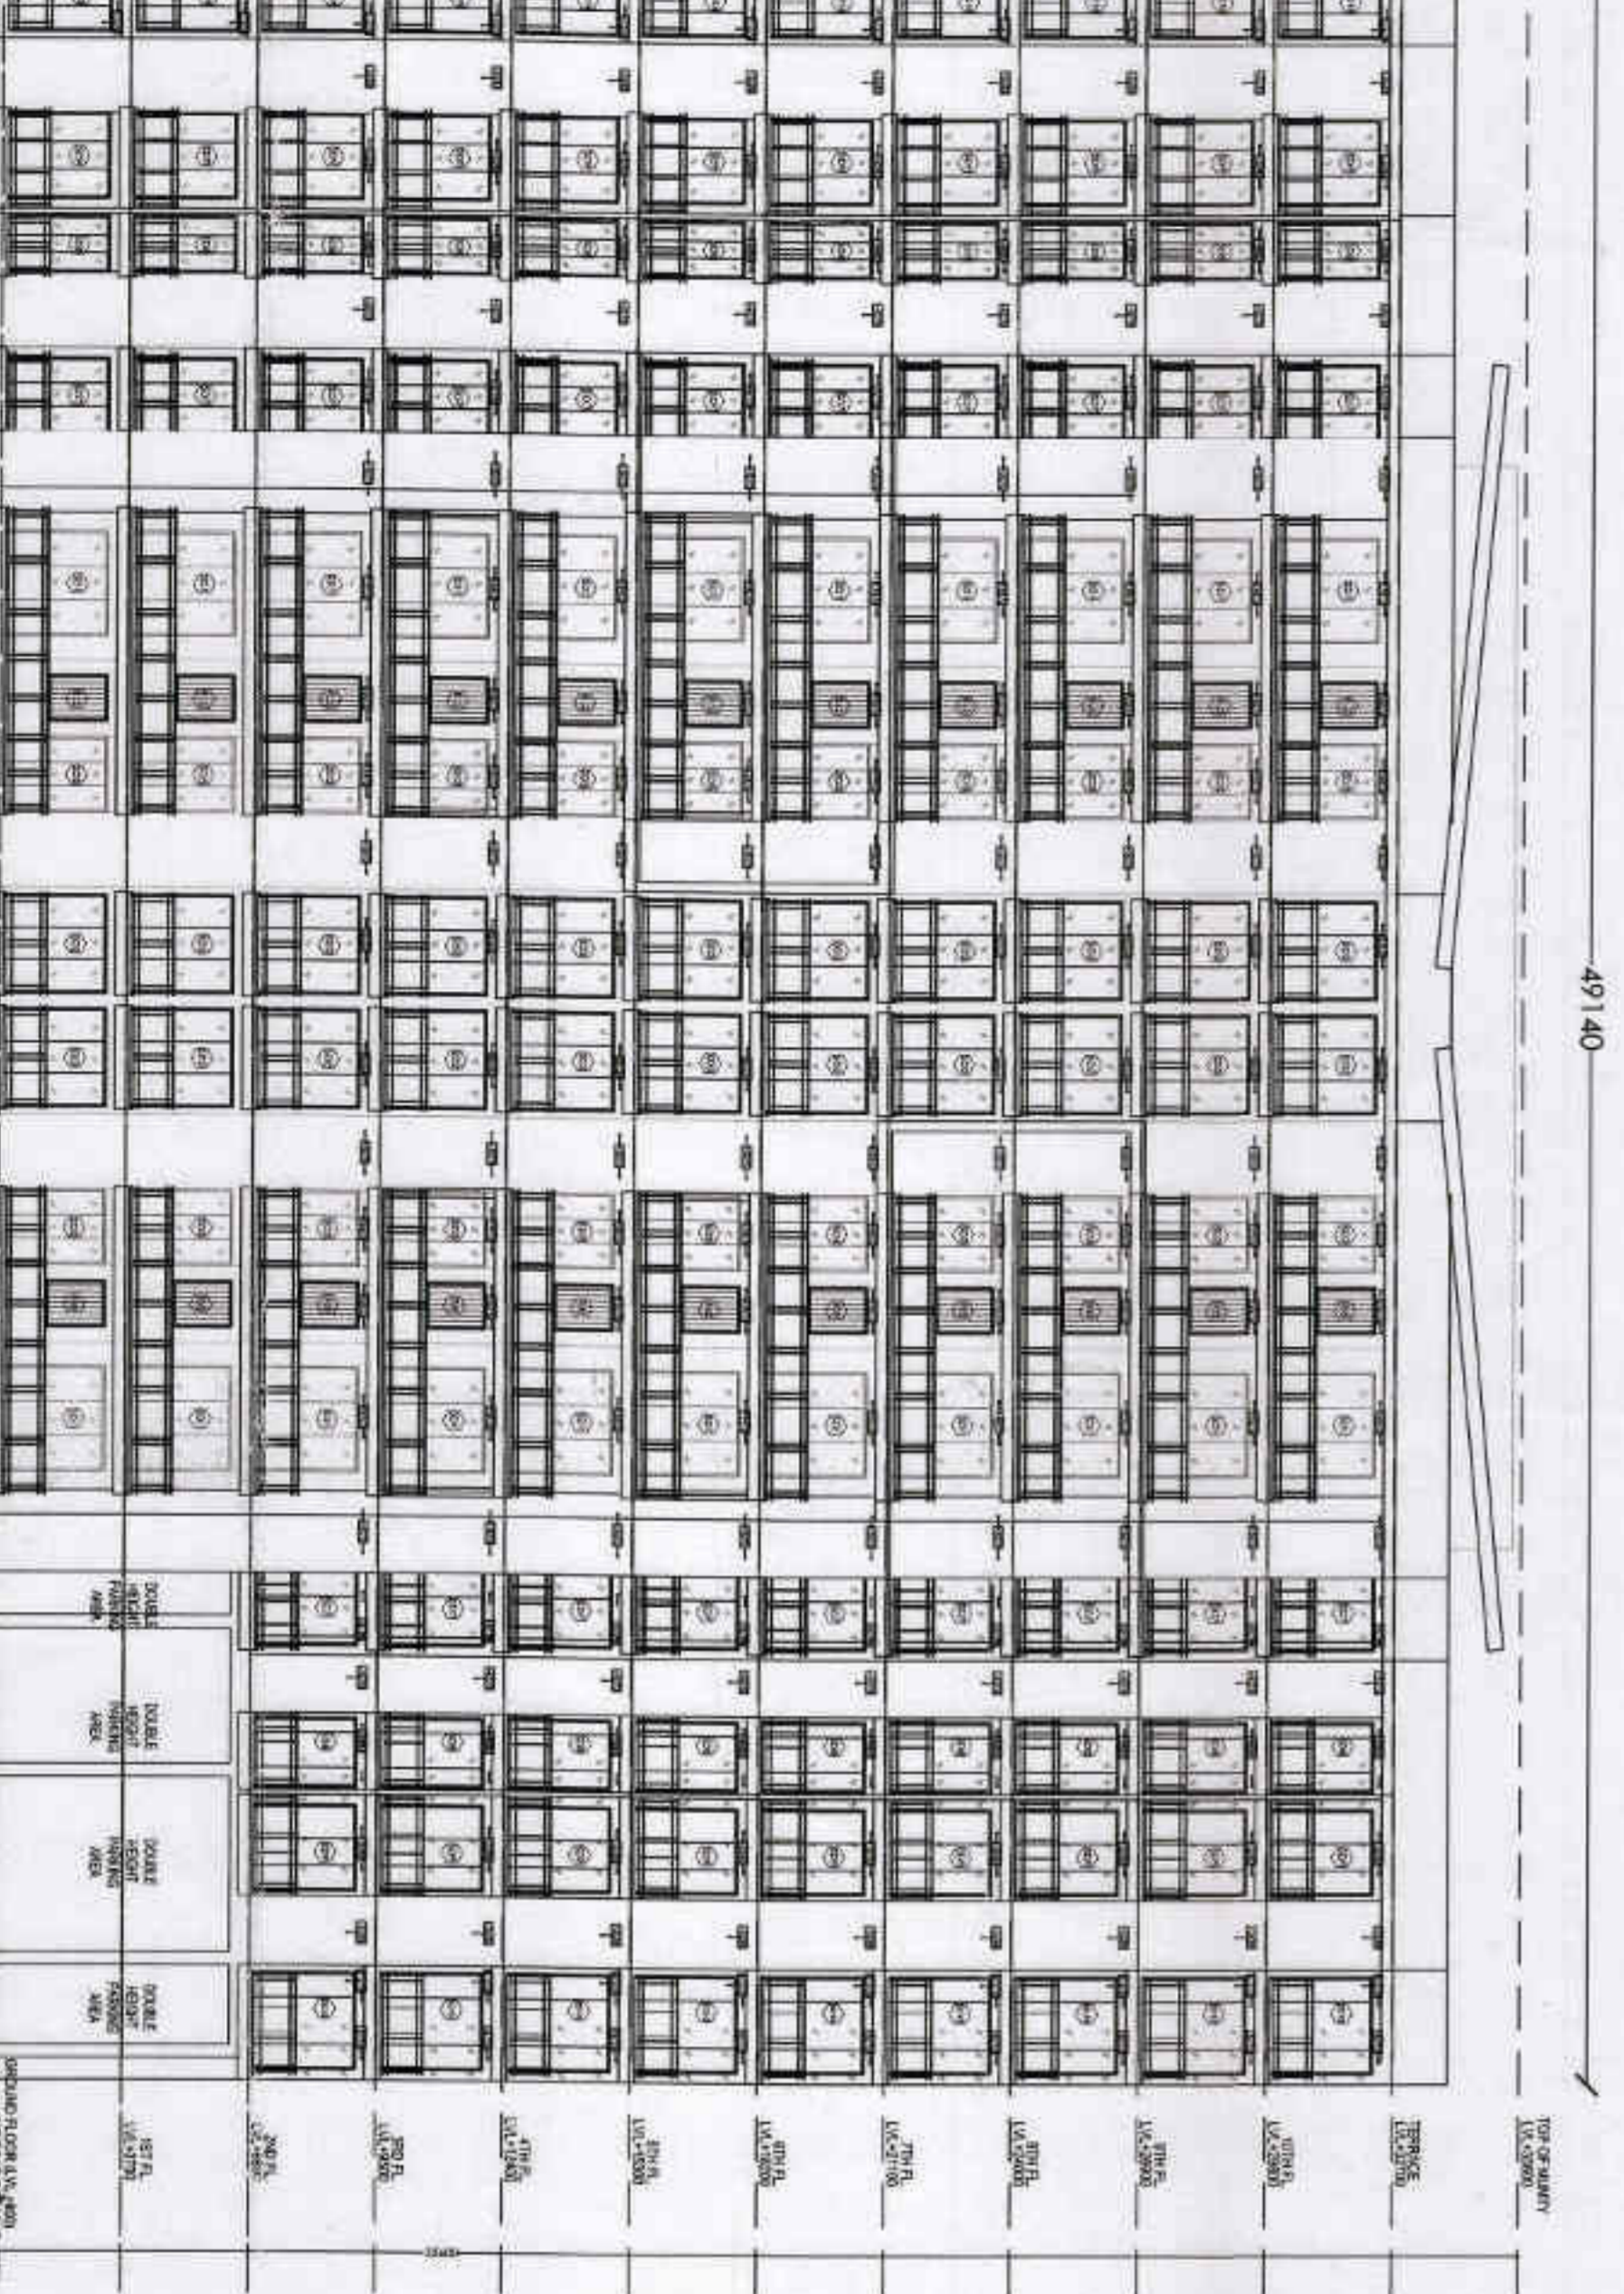

ELEVATION-X

CONSULTANTS :
 NITIN BHARGAVA
 118 KASHI NAGAR, DELHI - 51

SHEET TITLE - (BLOCK - F & G)