


**BASEMENT PLAN**

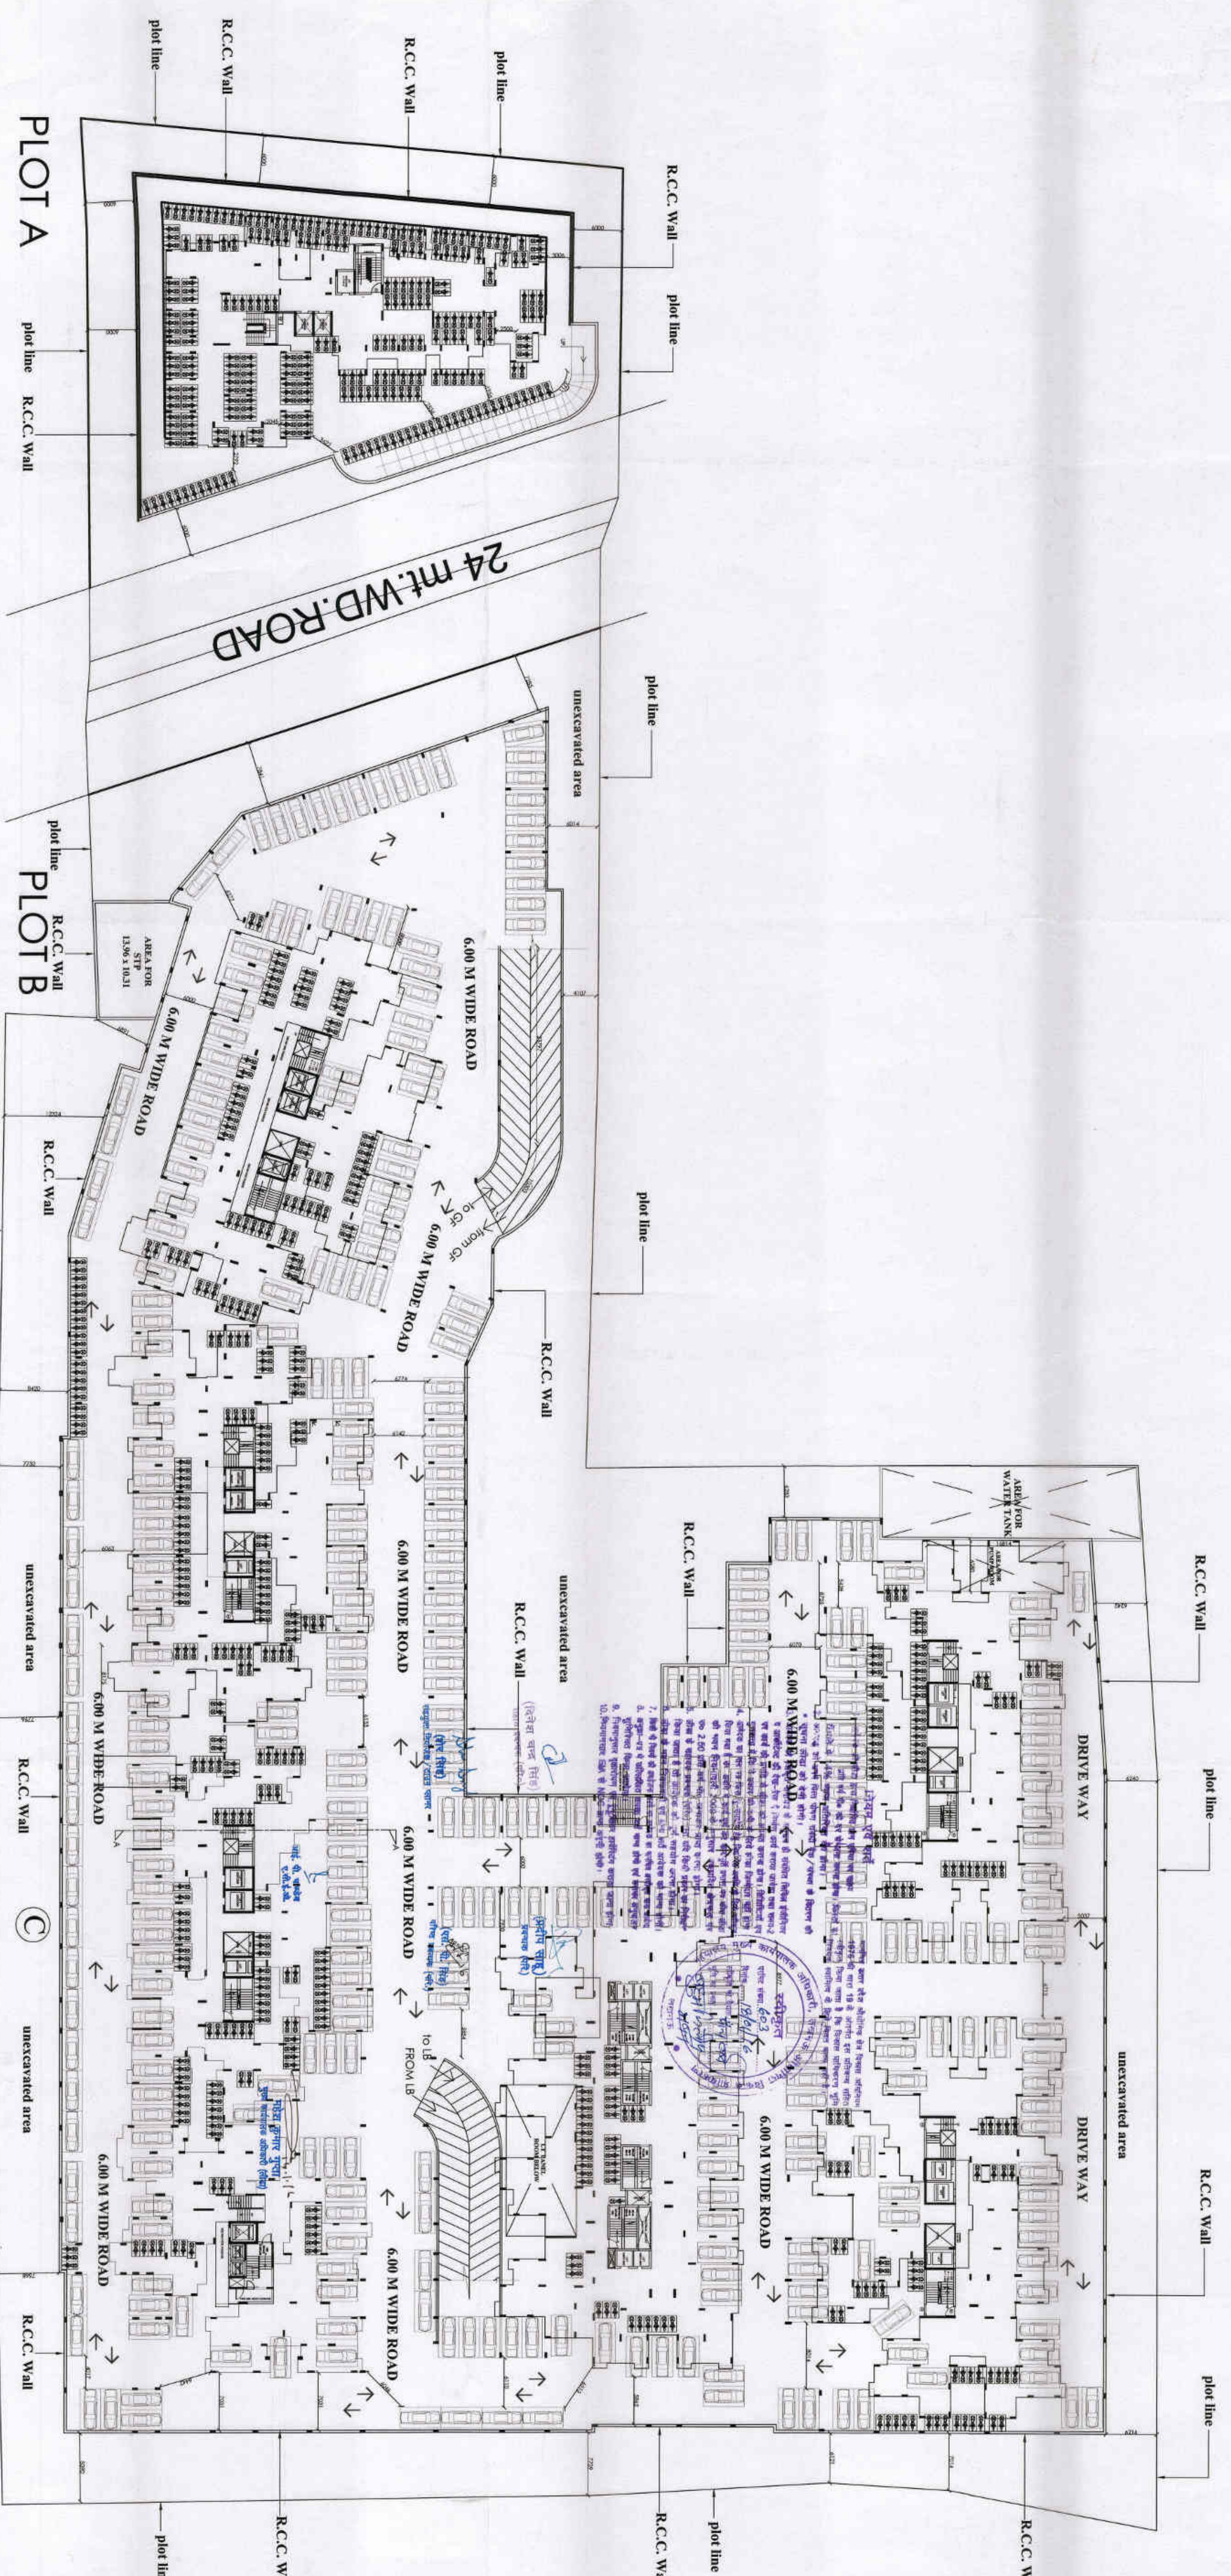

**PROJECT :**  
 REVISED BUILDING PLAN FOR GROUP  
 HOUSING FOR " M/S PROPLARITY  
 HOMES PVT. LTD. "  
 PRAATHAM  
 ON KHASRA NOS.- 2335, 2336, 2340 & 2341  
 AT VILLAGE & PARCANA - BUNOR  
 TEHSIL & DISTRICT - LUCKNOW

**DRAWING TITLE :**  
 SUBMISSION DRAWING  
 ( BASEMENT LAYOUT)

**AREA STATEMENT :**  
 TOTAL COVERED AREA : 19705.57 SQ.MT.  
 TOTAL NOS. OF CARS : 343 NOS.  
 TOTAL NOS. OF 2 WHEELERS : 711 NOS.  
 2 WHEELERS IN PLOT A : 268 NOS.  
 2 WHEELERS IN PLOT B : 443 NOS.

SCALE :	1:300
DATE :	02-11-15
DRAWN BY :	
OWNERS SIGN :	
ARCHITECT'S SIGN :	
<p><b>CONSULTANTS :</b>                  NITIN BHARGAVA                  J-1/8 KRISHNA NAGAR, DELHI - 51</p>	
<p>SHEET TITLE - (BASEMENT LAYOUT)</p>	